


All Rights Reserved. Reuse of these documents without the expressed written permission of CARMINA WOOD DESIGN is prohibited. WARNING: It is a violation of article 145 of the New York State Environmental Conservation Law to alter this drawing. If altered such R.A., P.E. or L.L.S. shall affix his or her seal, signature, the date, the notation "Altered By" and a specific description of the alteration.

© CARMINA WOOD DESIGN

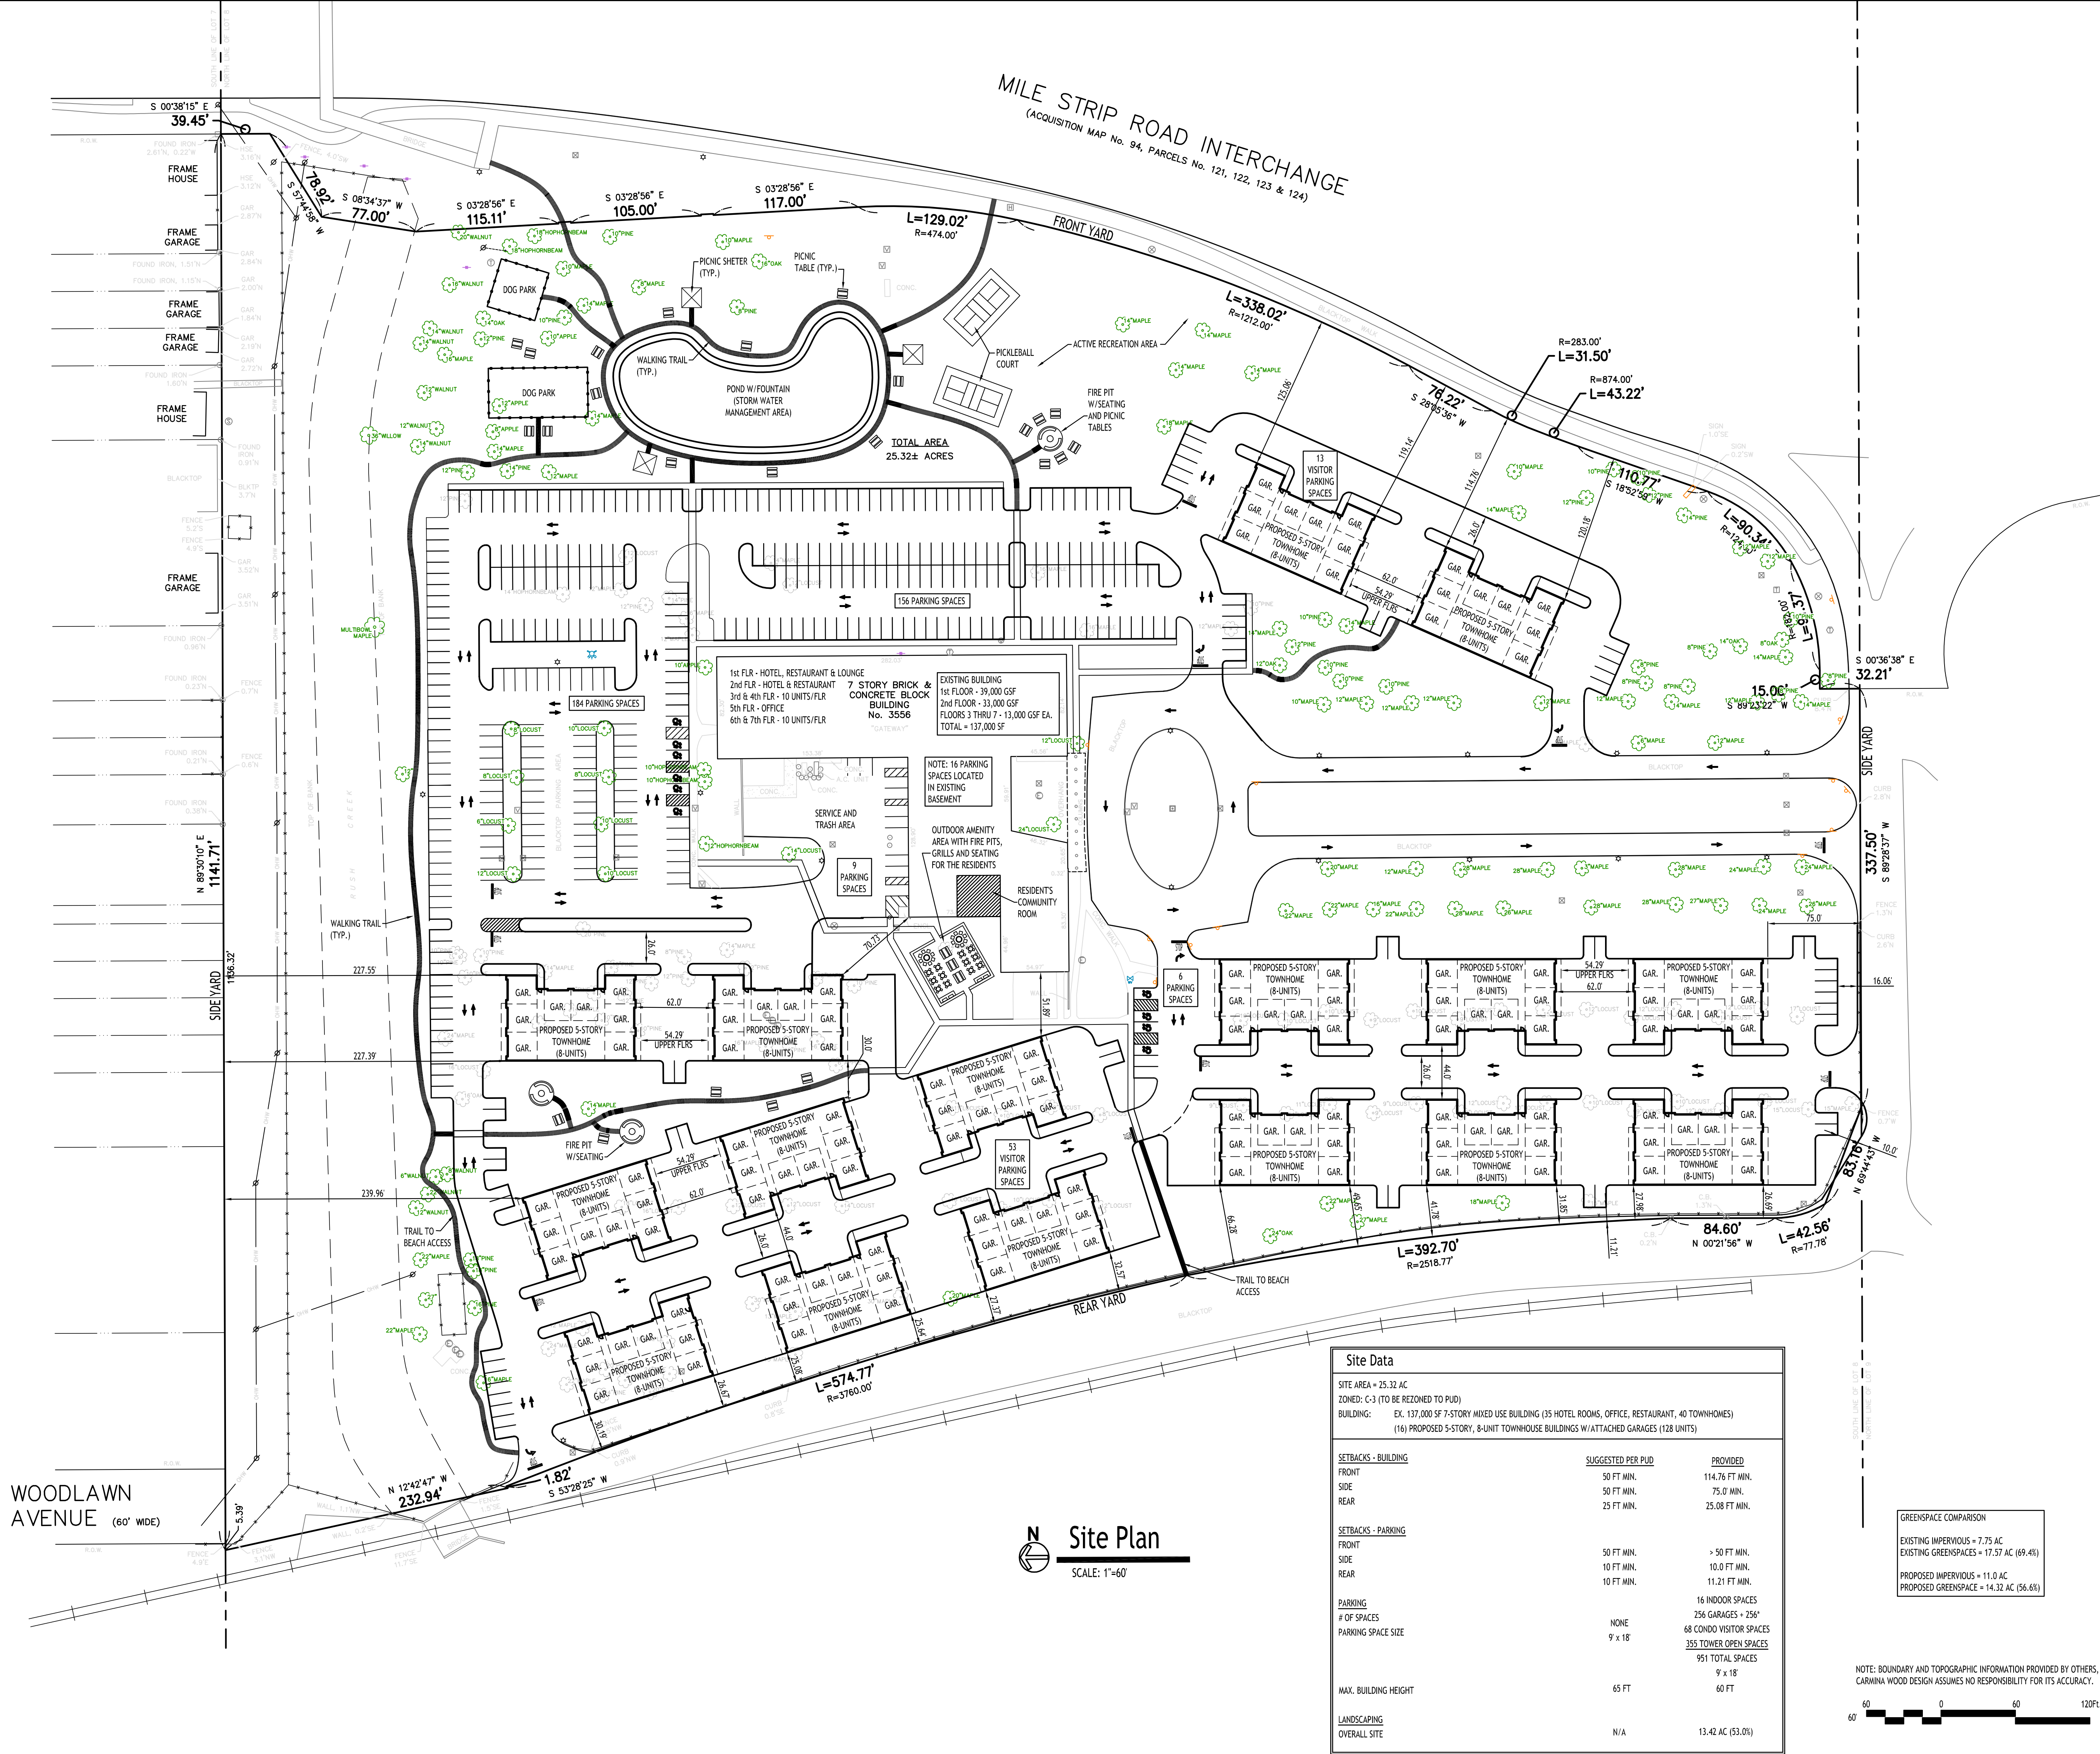

CARMINA WOOD
DESIGN
Buffalo | Utica | Greensboro

Proposed Townhomes
3556 Lake Shore Road
Hamburg, New York

REVISIONS:	No.	Description	Date

PRELIMINARY
NOT FOR CONSTRUCTION

DRAWING NAME:
Site Plan
Concept

Date: 08.06.24
Drawn By: C. Wood
Scale: As Noted
DRAWING NO.:
C-100
Project No: 24-4042