


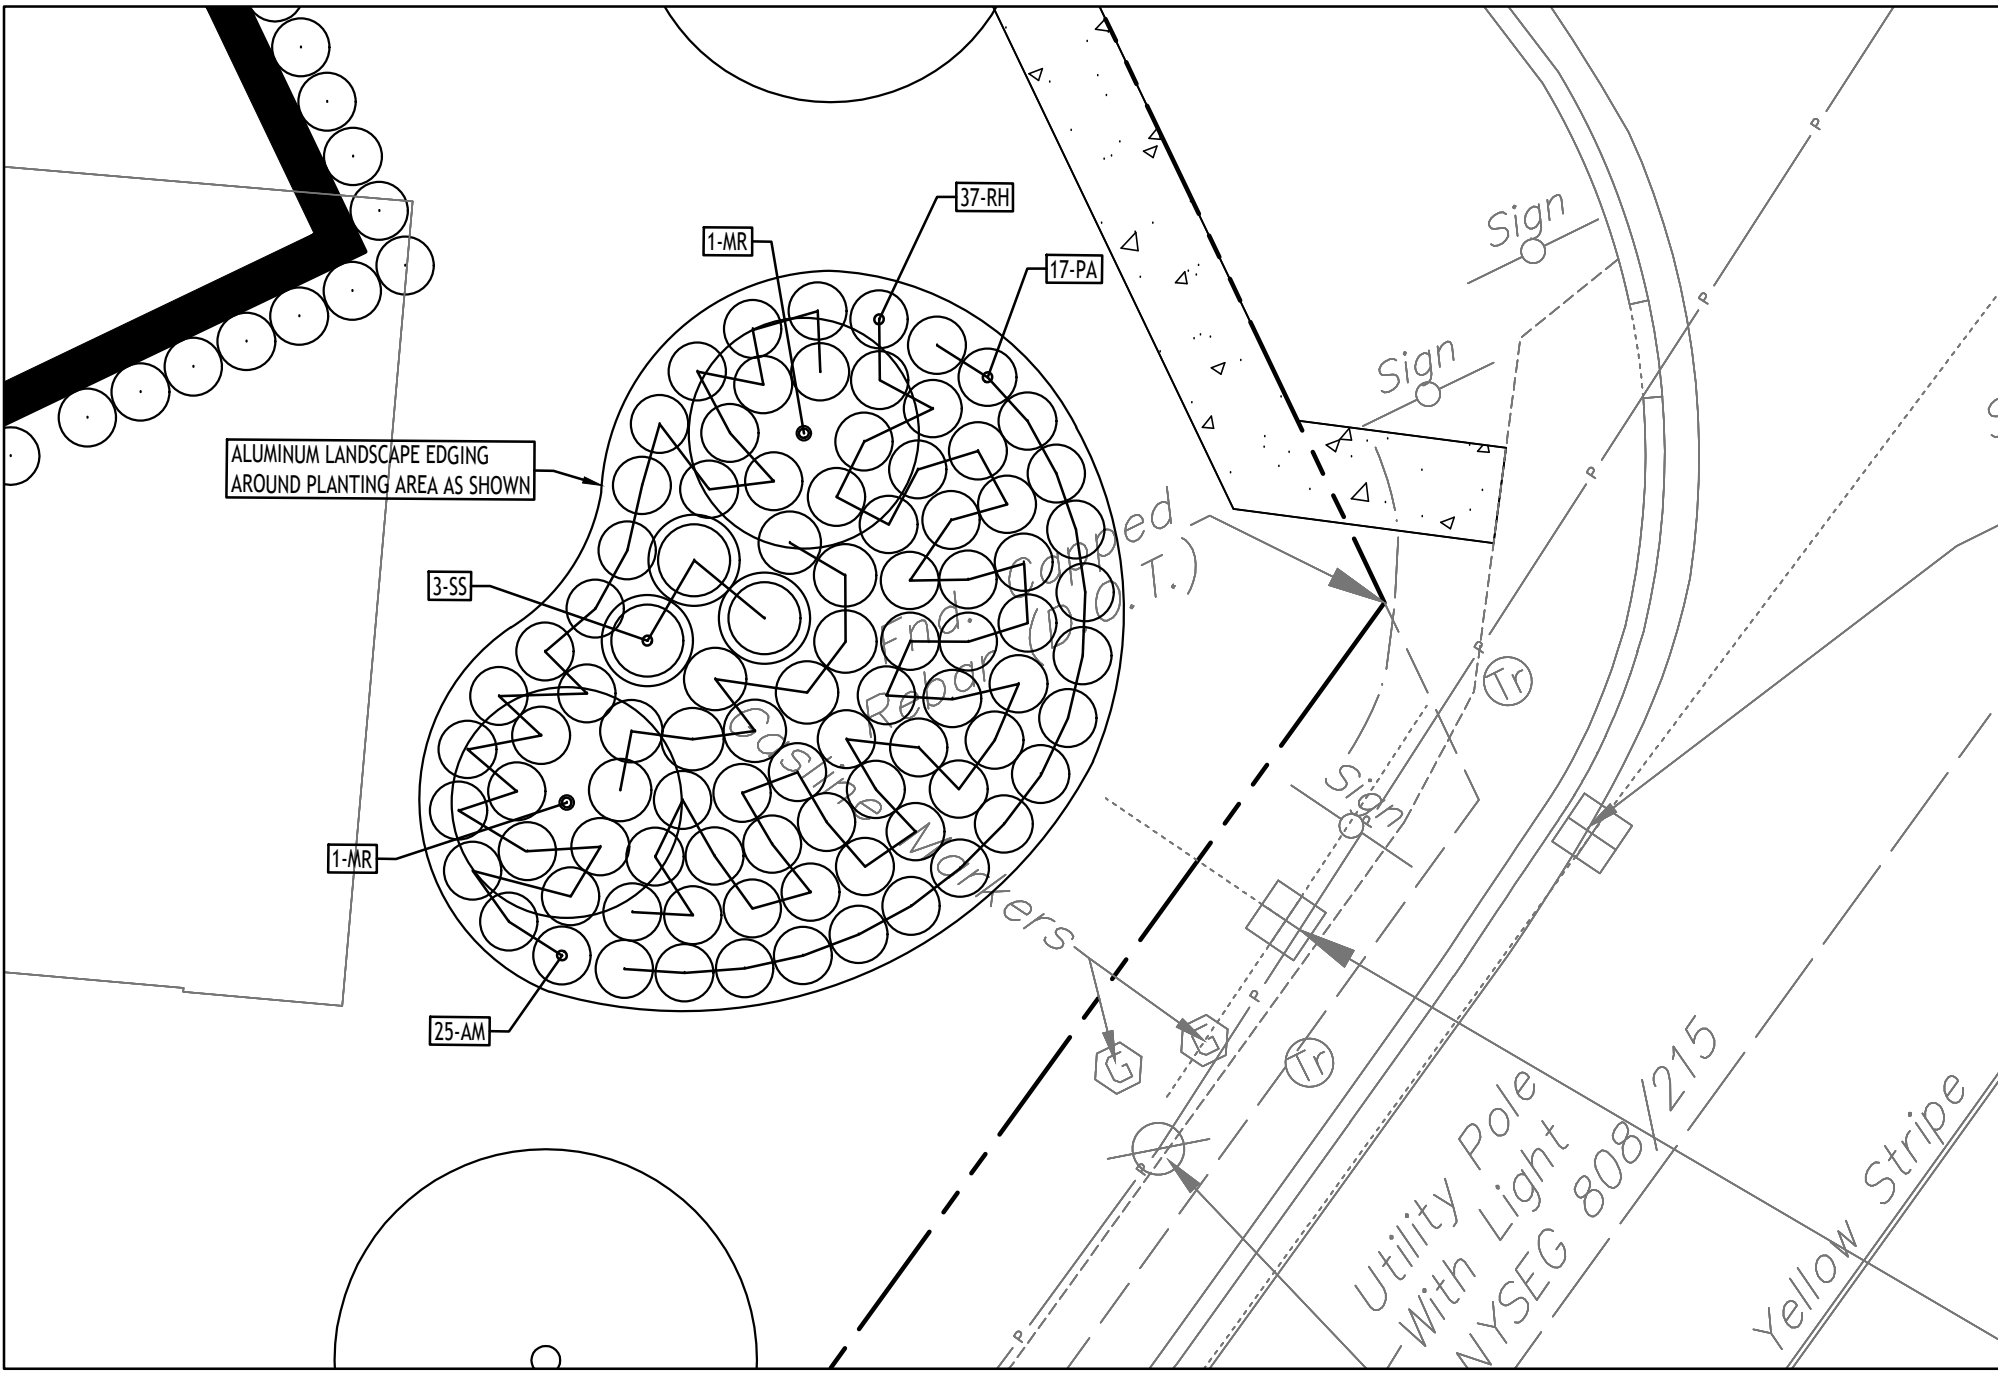


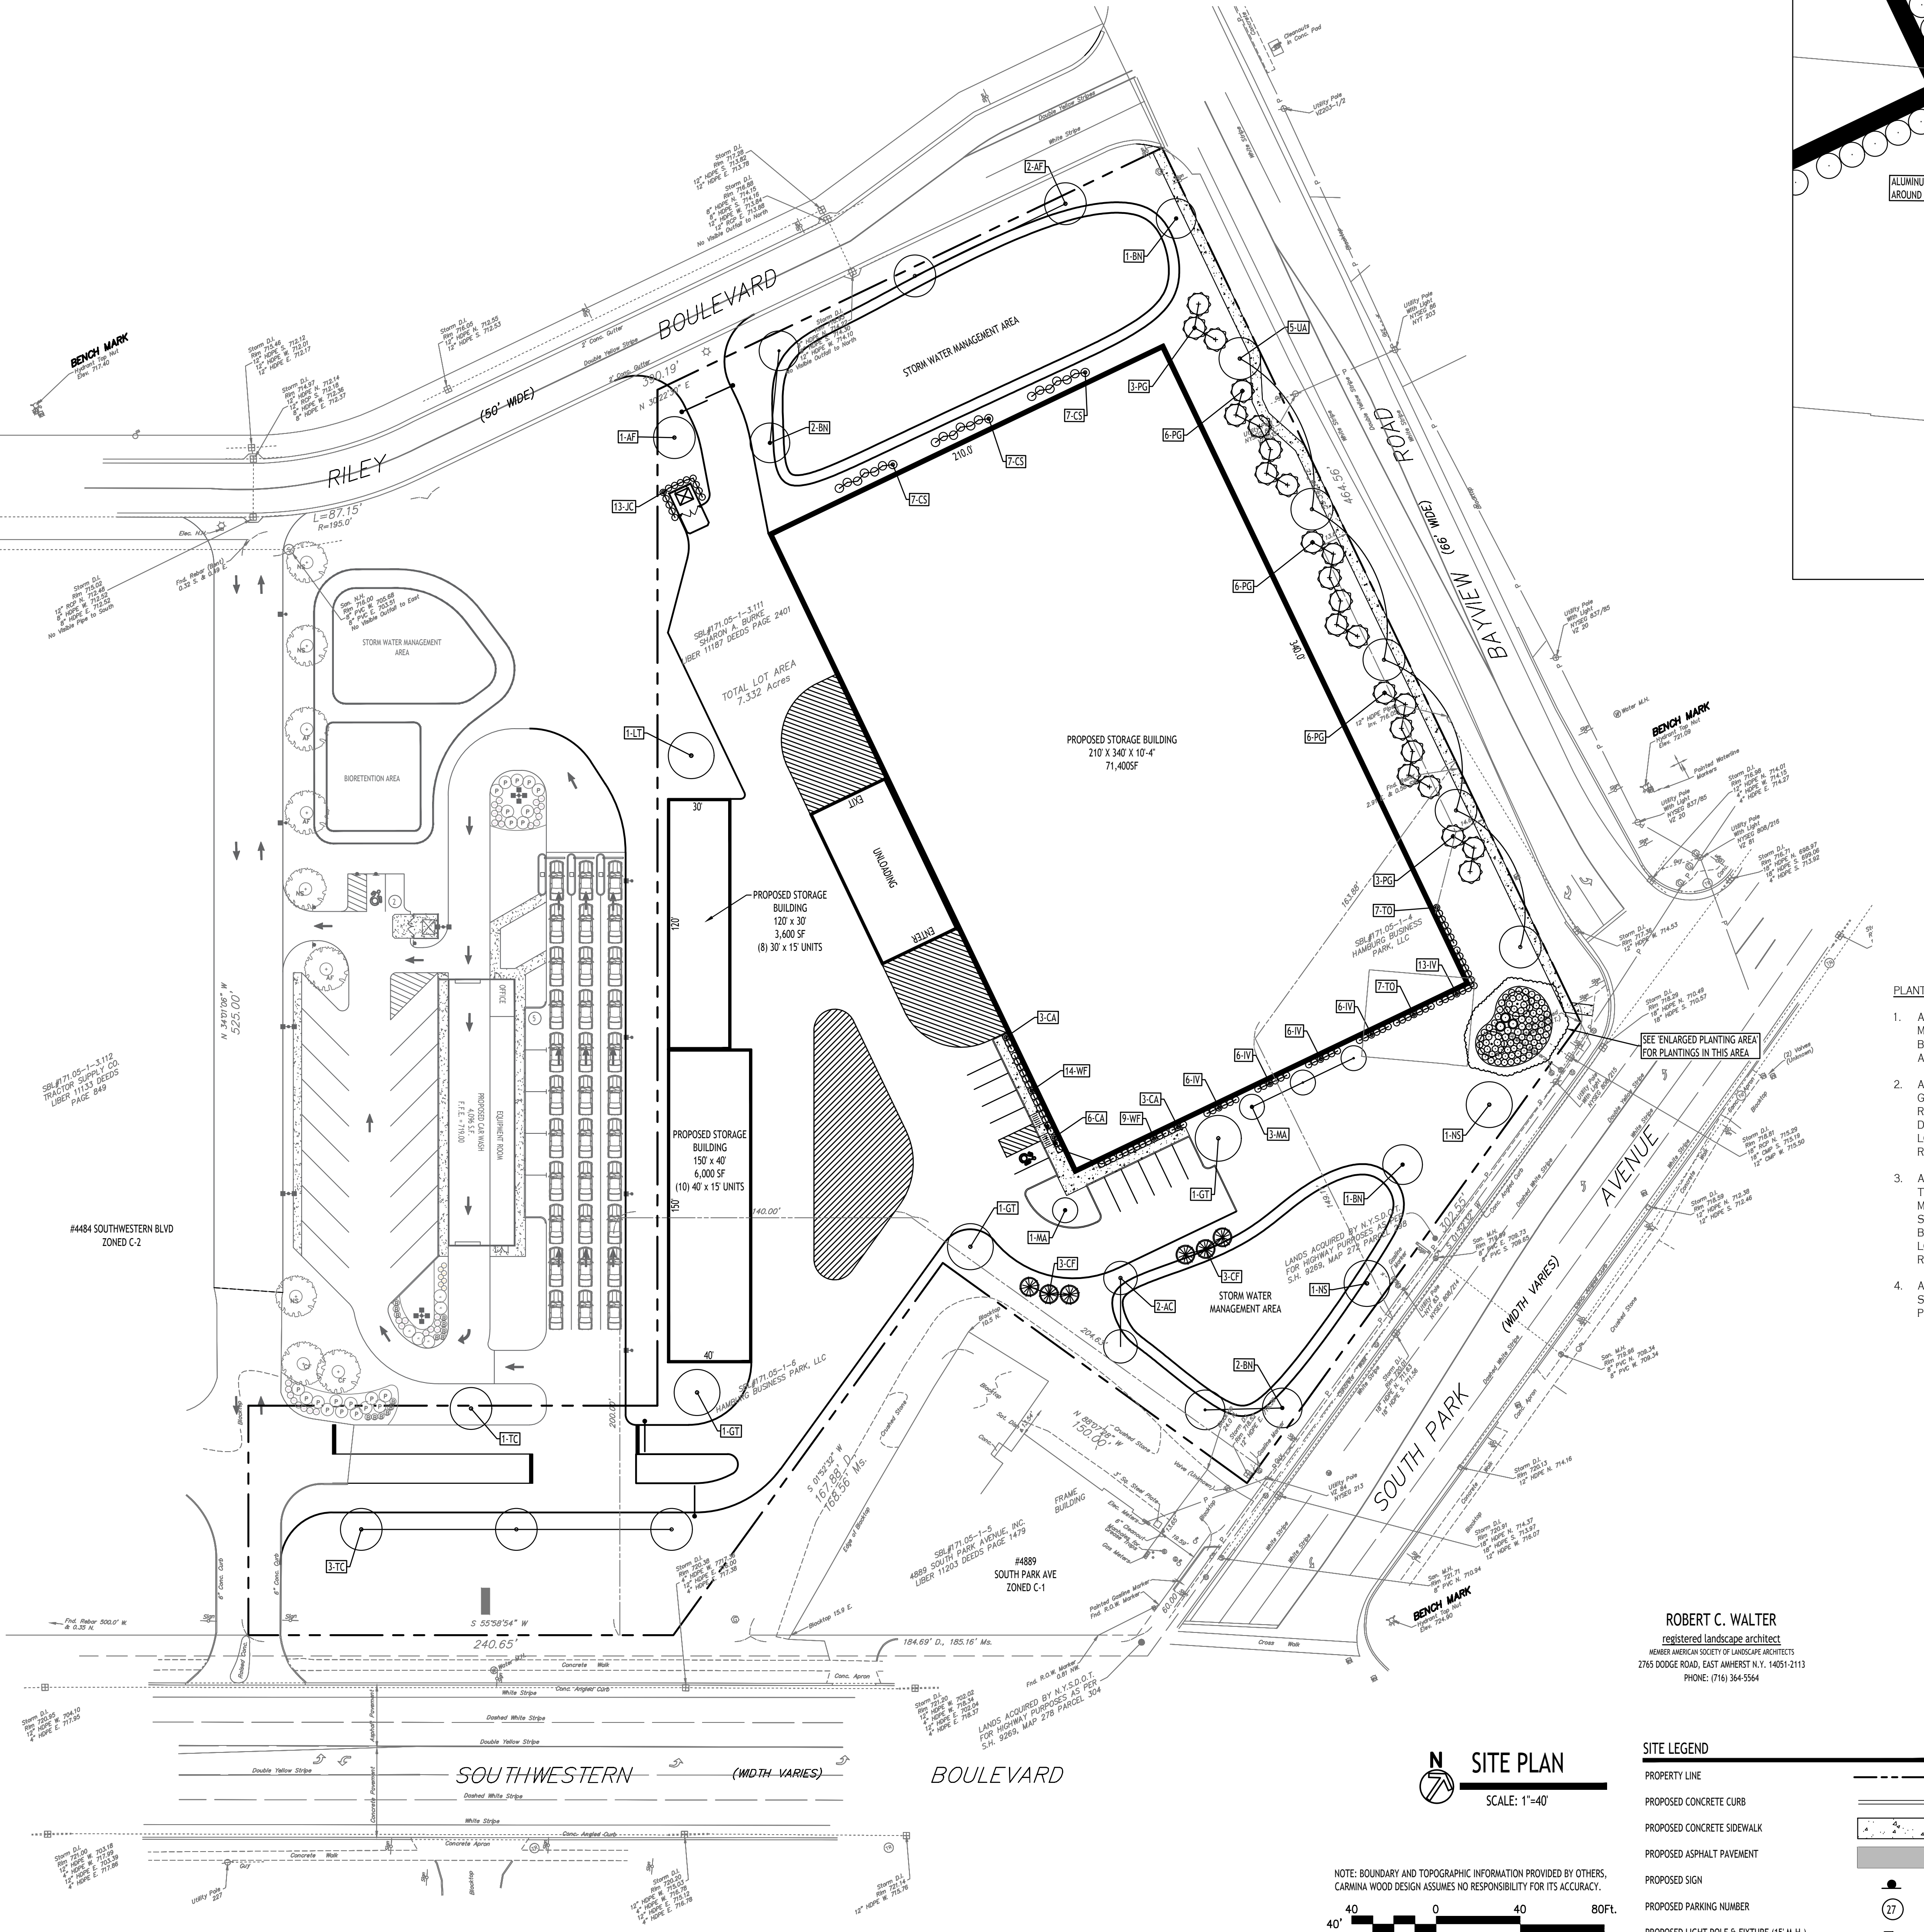

ENLARGED PLANTING AREA
SCALE: 1"=10'

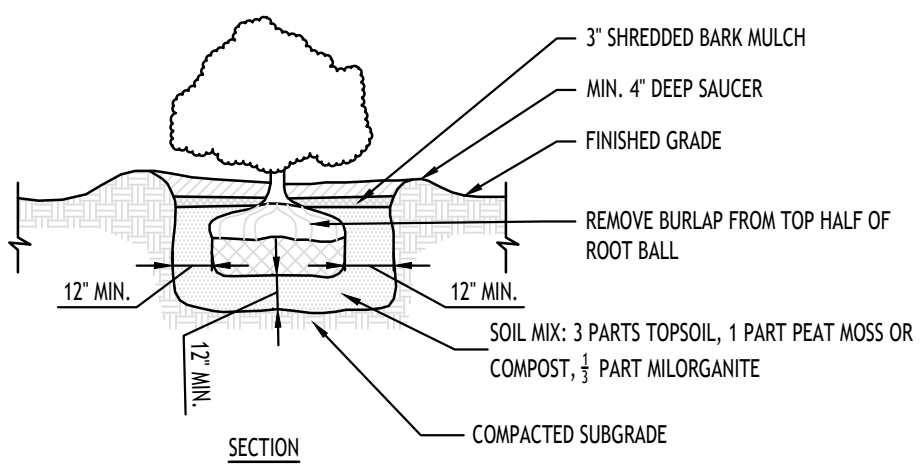

SHRUB PLANTING DETAIL

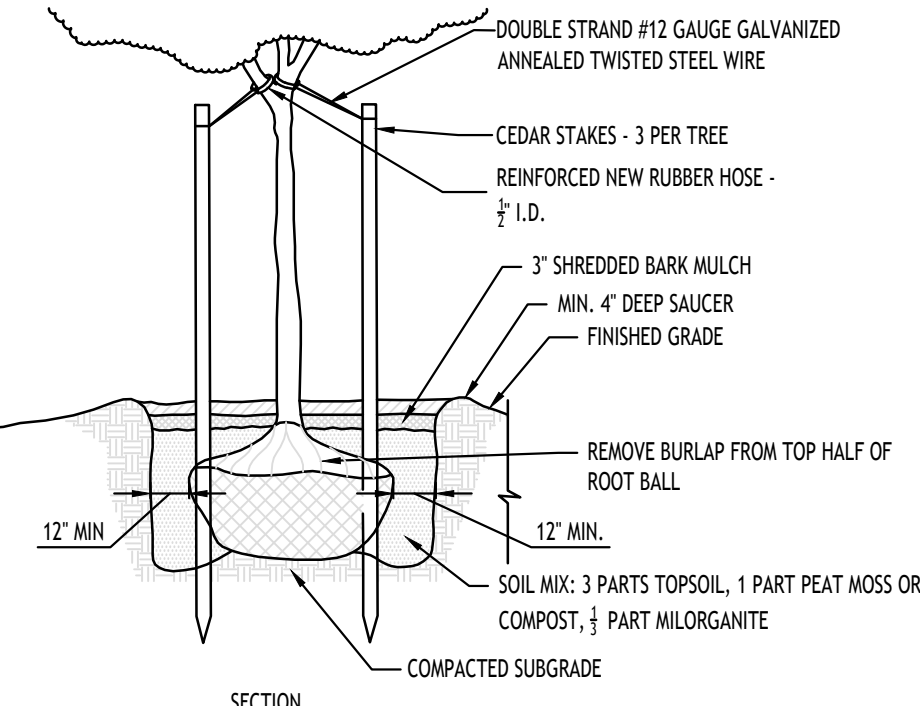

TREE PLANTING DETAIL

- PLANTING NOTES:
- ALL INTERIOR LANDSCAPED AREAS SHALL HAVE A MINIMUM PLANTING SOIL DEPTH OF THREE (3) FEET AND BE FREE FROM ALL FORMS OF CONSTRUCTION DEBRIS AND FOREIGN MATERIAL.
 - ALL TREE PIT SAUCERS, SHRUB BEDS, ORNAMENTAL GRASS BEDS, AND PERENNIAL FLOWER BEDS SHALL RECEIVE "PREEN" HERBICIDE AND THREE (3) INCHES DEPTH OF DARK SHREDDED HARDWOOD BARK MULCH. LOCATIONS TO BE COORDINATED IN FIELD WITH OWNER REP.
 - ALL SEASONAL FLOWER BEDS SHALL BE A MINIMUM OF TWELVE (12) INCHES DEEP WITH A WELL-BLENDED MIXTURE OF 50% PEAT MOSS. SEASONAL FLOWER BEDS SHALL RECEIVE "PREEN" HERBICIDE. NO MULCH SHALL BE INSTALLED IN THE SEASONAL FLOWER BEDS. LOCATIONS TO BE COORDINATED IN FIELD WITH OWNER REP.
 - ALL DECIDUOUS AND EVERGREEN TREES SHALL BE STAKED WITH THREE (3) TREE STAKES AS PER TREE PLANTING DETAIL.

PLANTING SCHEDULE - PROPOSED STORAGE, SOUTH PARK AVENUE & BAYVIEW ROAD, HAMBURG NY

KEY	QTY.	BOTANICAL NAME	COMMON NAME	MIN. SIZE	REMARKS
DECIDUOUS TREES					
AF	3	ACER X FREEMANII 'JEFFERSRED'	AUTUMN BLAZE MAPLE	2 1/2" - 3" CAL.	B&B
SMALL/ORNAMENTAL TREES					
BN	6	BETULA NIGRA 'CULLY'	HERITAGE BIRCH	10"-12" HIGH	B&B, MIN. 3 MAJOR STEMS
GB	7	GINKGO BILOBA 'AUTUMN GOLD'	AUTUMN GOLD GINKGO	2-1/2" - 3" CAL.	B&B
GT	3	GLEDITSIA TRIACANTHOS INERMIS 'SKYCOLE'	SKYLINE HONEYLOCUST	2 1/2" - 3" CAL.	B&B
LT	1	LIRODENDRON TULIPIFERA	TULIP TREE (YELLOW POPLAR)	2 1/2" - 3" CAL.	B&B
NS	2	NYSSA SYLVATICA 'WILDFIRE'	WILDFIRE BLACK GUM	2 1/2" - 3" CAL.	B&B
TC	4	TILIA CORDATA 'GLENLEVEN'	GLENLEVEN LITTLELEAF LINDEN	2 1/2" - 3" CAL.	B&B
UA	5	ULMUS AMERICANA 'JEFFERSON'	JEFFERSON ELM	2 1/2" - 3" CAL.	B&B
SHRUBS					
AC	2	AMELANCHIER CANADENSIS	SERVICEBERRY	7' - 8' HT.	B&B, MULTI-STEM
MA	4	MALUS X ADIRONDACK	ADIRONDACK FLOWERING CRABAPPLE	1-1/2" - 1-3/4" CAL.	B&B, WIDTH OF 12"
MR	2	MALLUS JEWELCOLE	RED JEWEL FLOWERING CRABAPPLE	7' - 8' HIGH	B&B, WIDTH OF 12"
EVERGREEN TREES					
AM	25	ARONIA MELANOCARPA 'UCONNAMI65'	LOW SCAPE MOUND ARONIA	NO. 2 CONT.	GROWS 1'-2" H/2'-3" W
CS	21	CORNUS STOLONIFERA 'FARROW'	ARTIC FIRE RED TWIG DOGWOOD	NO. 3 CONT.	GROWS 3'-4" HIGH/WIDE
HI	9	HYDRANGEA ARBORESCENS 'ABETWO'	INCREDIBALL HYDRANGEA	NO. 5 CONT.	GROWS 4'-5" H & W
IV	37	ITEA VIRGINICA 'SMINIVDFC'	SCENTLANDIA SWEETSPICE	NO. 3 CONT.	GROWS 2.5'-3" HIGH/WIDE
JC	13	JUNIPERUS CHINENSIS 'SPARTAN'	SPARTAN UPRIGHT JUNIPER	4'-5" HIGH	B&B, FULL TO GROUND
SS	3	SYRINGA 'SMSJBPT'	BLOOMERANG DARK PURPLE LILAC	NO. 7 CONT.	GROWS 5'-6" H & W
TO	14	THUJA OCCIDENTALIS 'GOLDEN GLOBE'	GOLDEN GLOBE ARBORVITAE	NO. 5 CONT.	GROWS 3' HIGH, 4' WIDE
WF	23	WEIGELA FLORIDA 'BOKRASPIWI'	SPILLED WINE WEIGELA	NO. 3 CONT.	GROWS 3' HIGH, 4' WIDE
ORNAMENTAL GRASS					
CA	12	CALAMAGROSTIS X ACUTIFOLIA 'KARL FOERSTER'	KARL FOERSTER FEATHER REED GRASS	NO. 3 CONT.	SEE NOTE 2
PA	17	PENNISETUM ALOPECUROIDES 'LITTLE BUNNY'	LITTLE BUNNY FOUNTAIN GRASS	NO. 2 CONT.	SEE NOTE 2
RH	37	RUDBECKIA FULGIDA VAR. SULLIVANTII 'GOLDSTRUM'	GOLDSTRUM BLACK-EYE SUSAN	NO. 2 CONT.	SEE NOTE 2


- NOTES:
- EVERGREEN TREE HEIGHT SHALL BE MEASURED FROM THE BOTTOM OF LEADER.
 - ORNAMENTAL GRASSES SHOULD BE PRUNED BACK IN LATE FALL, OR EARLY SPRING, TO ALLOW FOR NEW FOLIAGE TO GROW IN SPRING.
 - ALL PLANTING BEDS & TREE PITS SHALL RECEIVE A MIN. 3" DEPTH OF DARK SHREDDED HARDWOOD BARK MULCH, UNLESS OTHERWISE CALLED OUT ON PLANS.

ROBERT C. WALTER
registered landscape architect
MEMBER AMERICAN SOCIETY OF LANDSCAPE ARCHITECTS
2765 DODGE ROAD, EAST ANHERST N.Y. 14051-2113
PHONE: (716) 364-5564

SITE LEGEND

- PROPERTY LINE
PROPOSED CONCRETE CURB
PROPOSED CONCRETE SIDEWALK
PROPOSED ASPHALT PAVEMENT
PROPOSED SIGN
PROPOSED PARKING NUMBER
PROPOSED LIGHT POLE & FIXTURE (15' M.L.H.)

SITE PLAN
SCALE: 1"=40'

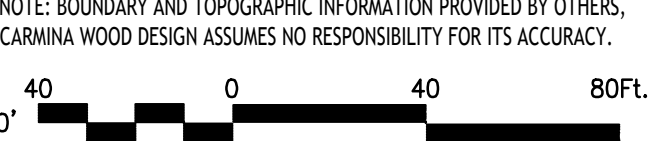

NOTE: BOUNDARY AND TOPOGRAPHIC INFORMATION PROVIDED BY OTHERS, CARMINA WOOD DESIGN ASSUMES NO RESPONSIBILITY FOR ITS ACCURACY.

REVISIONS:	No.	Description	Date

DRAWING NAME:

Landscape
Plan

Date: 03.28.23
Drawn By: C. Wood
Scale: As Noted

DRAWING NO.

L-100

Project No: 22.184