

PROJECT INFORMATION

PROPOSED BUILDING SHELL FOR:  
**ASPEN DENTAL**  
3497 MCKINLEY PKWY • BLASDELL, NY 14219

PROFESSIONAL SEAL

PRELIMINARY DATES

DEC. 15, 2022  
JAN. 12, 2023  
JAN. 13, 2023


NOT FOR CONSTRUCTION

JOB NUMBER

220133200

SHEET NUMBER

**A11**

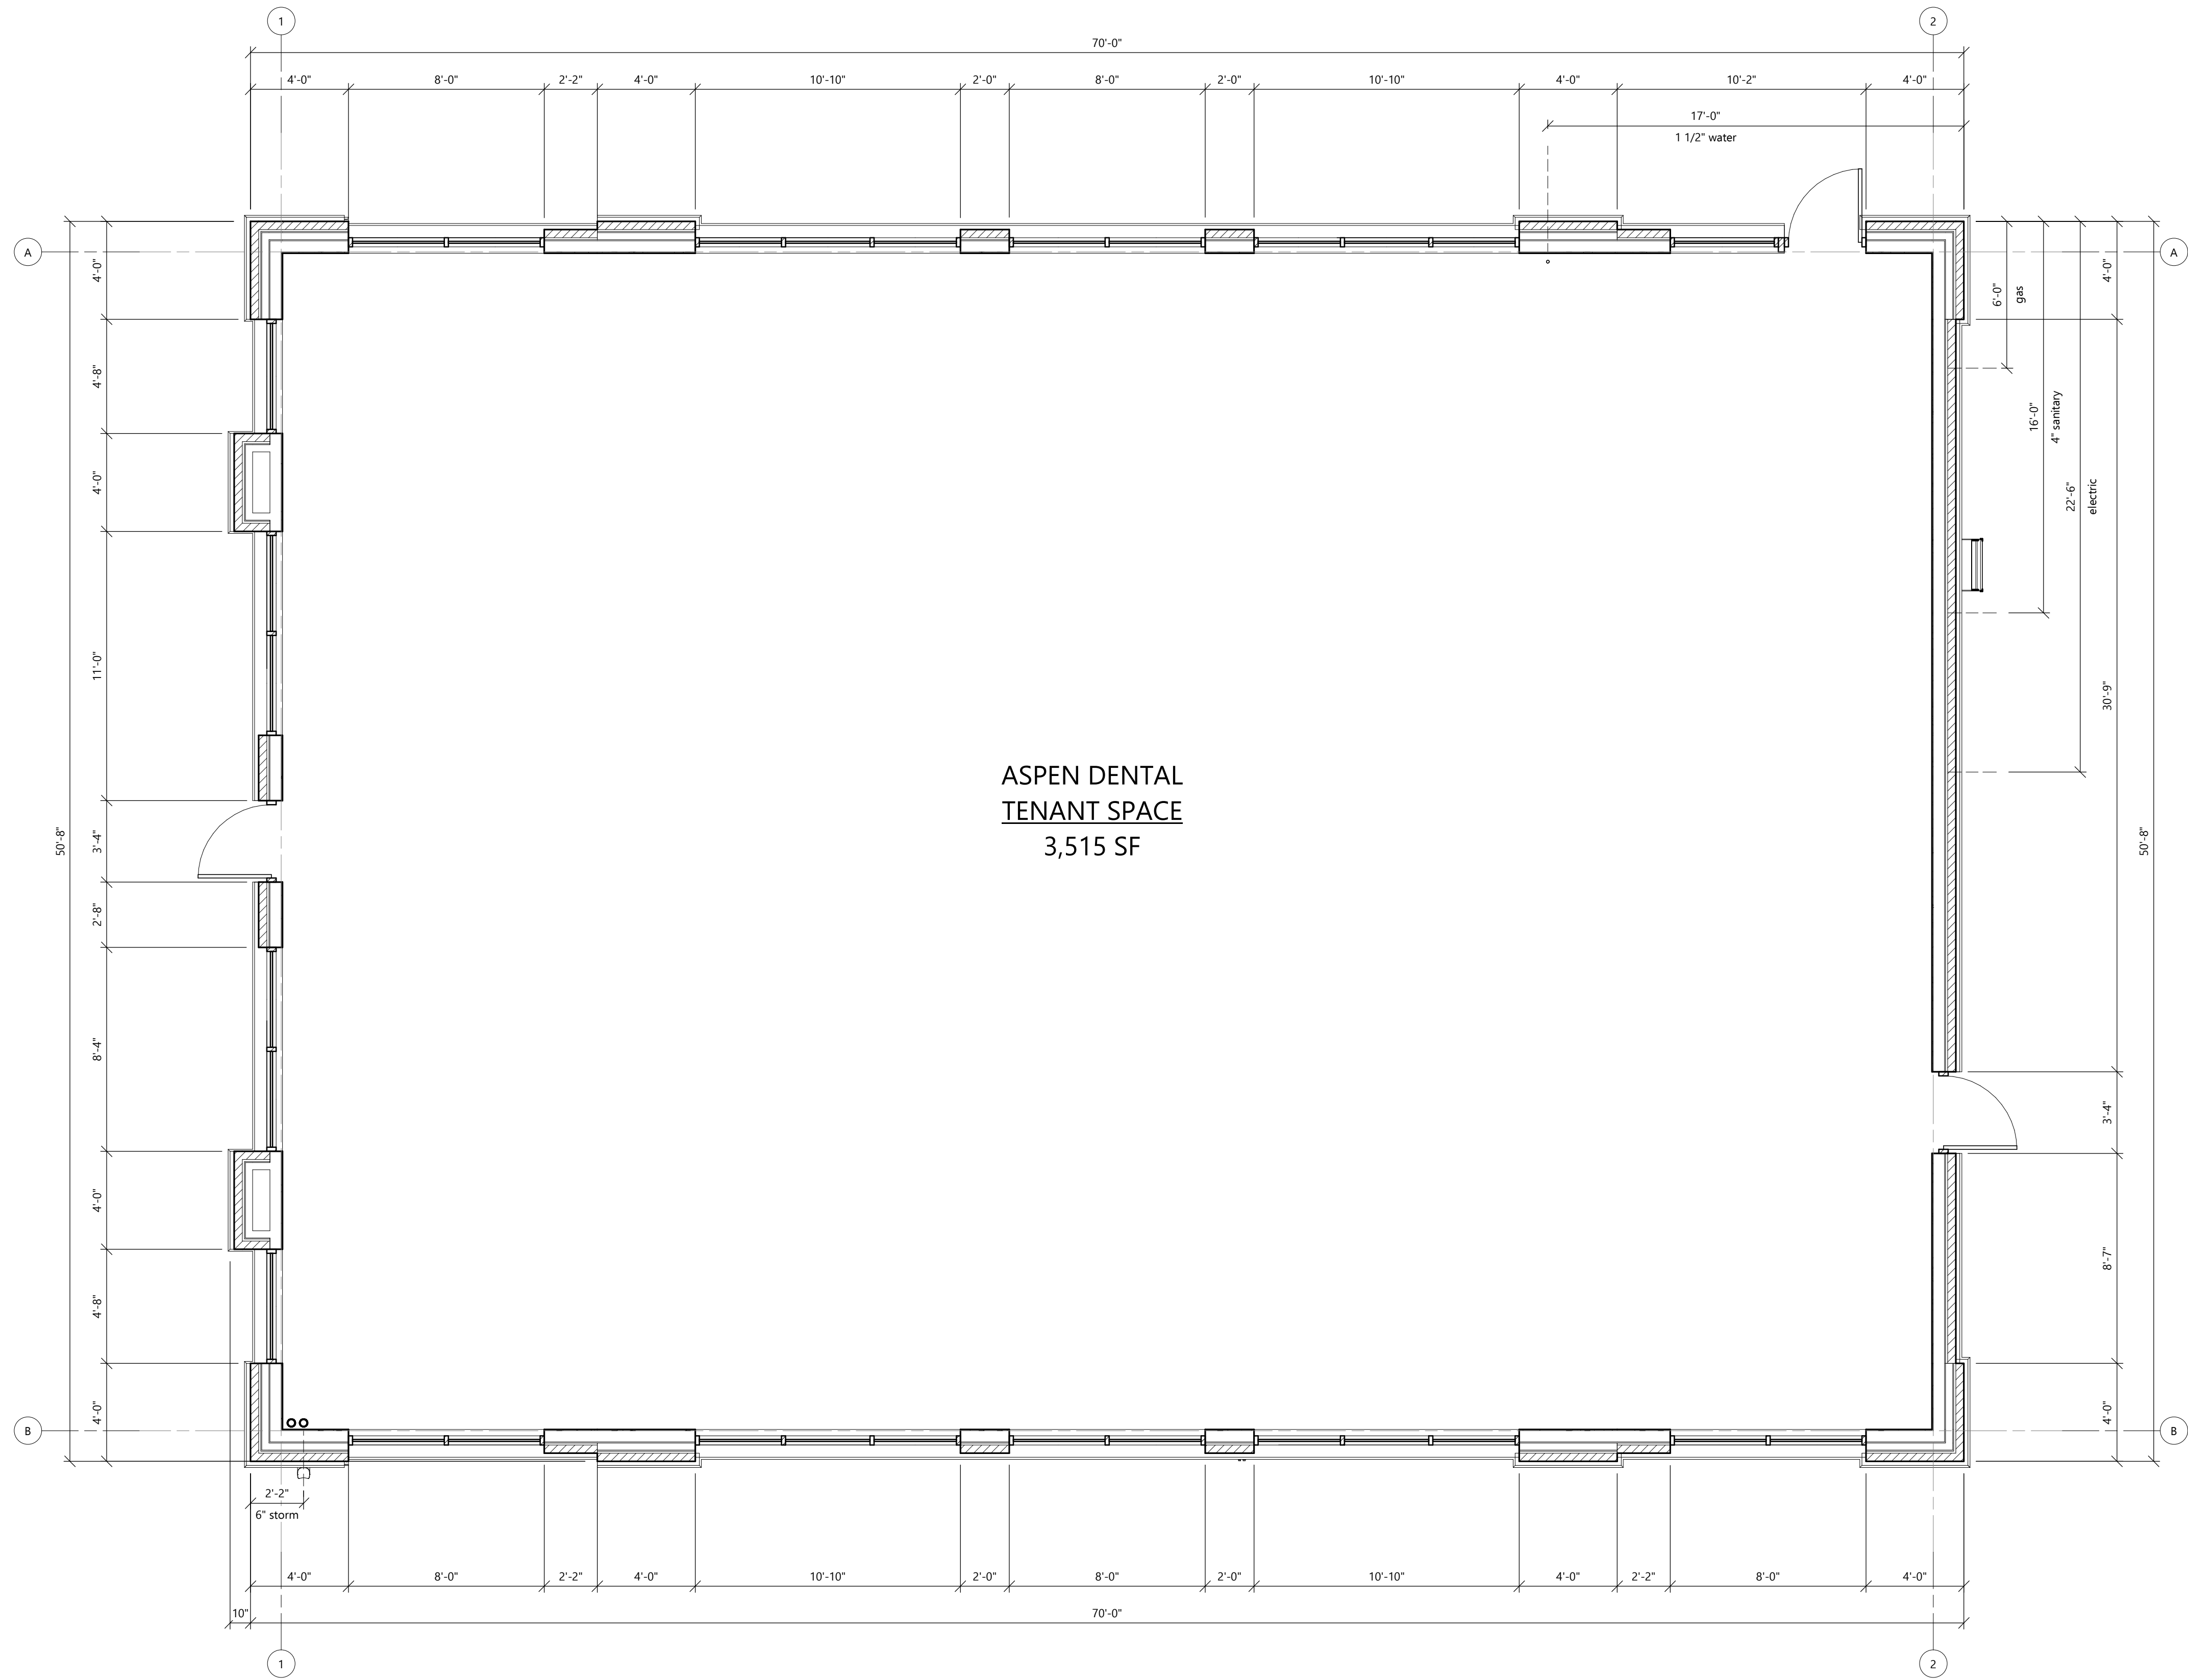

**FLOOR PLAN**  
SCALE: 1/4" = 1'-0"