


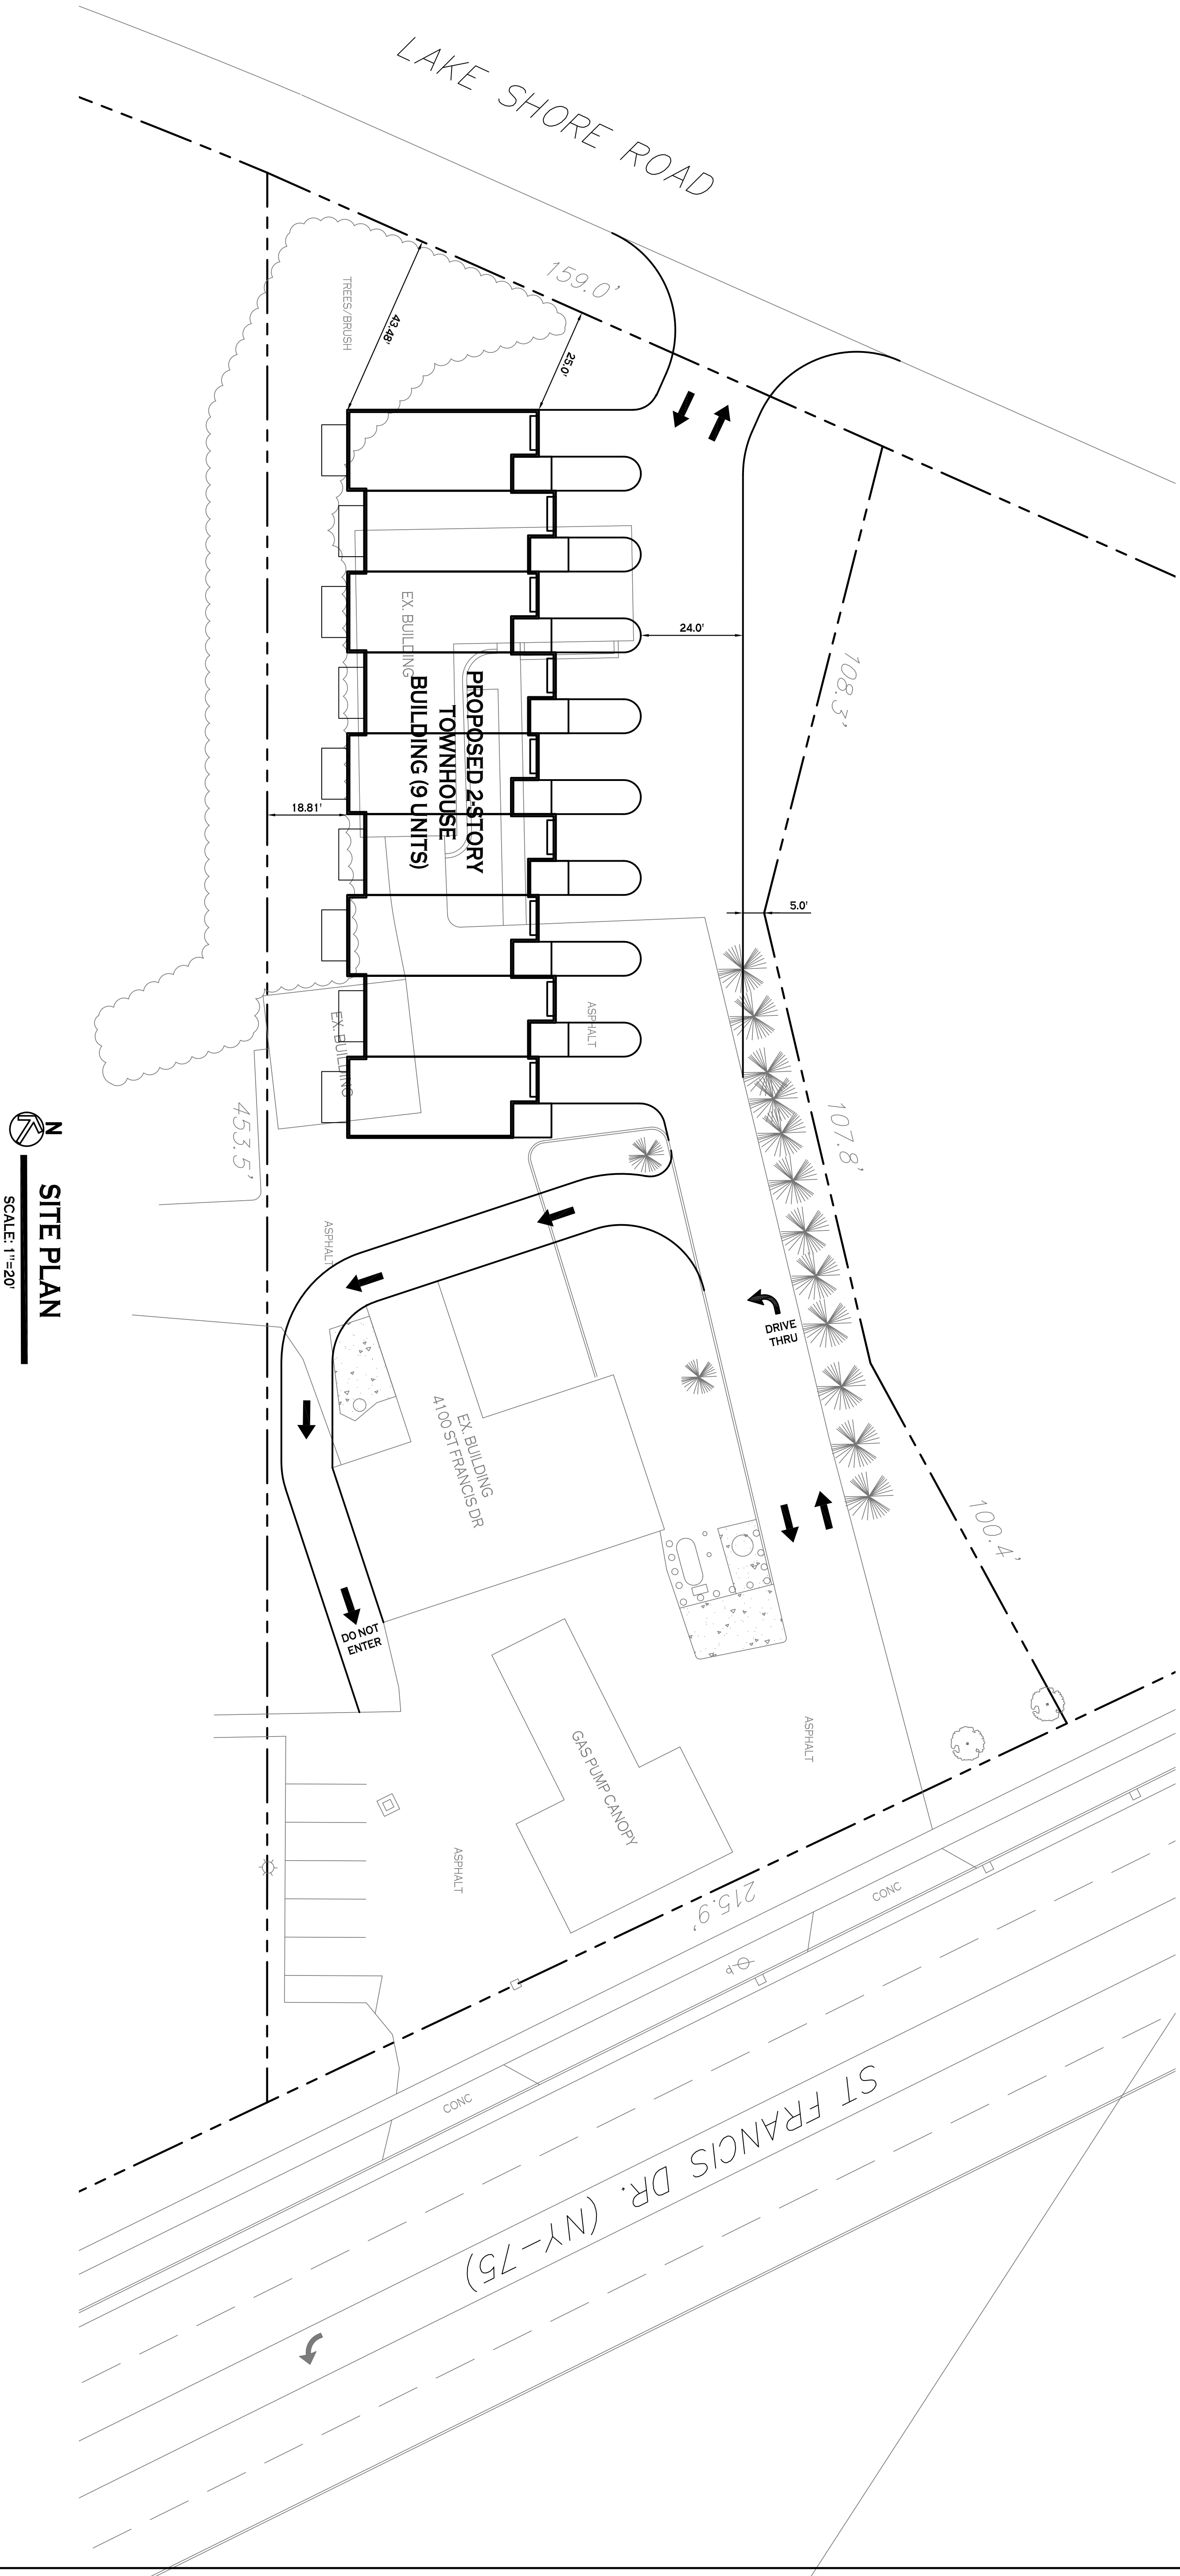

N
SITE PLAN
SCALE: 1"=20'

NOTE: BOUNDARY AND TOPOGRAPHIC INFORMATION
PROVIDED BY OTHERS. CARMINA WOOD DESIGN
ASSUMES NO RESPONSIBILITY FOR ITS ACCURACY.



REVISIONS:		
No.	Description	Date

Townhome Development

4100 St Francis Drive
Town of Hamburg, New York

CARMINAWOOD
DESIGN

487 Main Street, Suite 500
Buffalo, New York 14203
Phone: (716) 842-3165

111 Bain Street, Suite 332
Greensboro, North Carolina 27406
Phone: (336) 937-9009

DRAWING NAME:

Site
Plan

Date: 07.08.
Drawn By: C. WC
Scale: AS NOTED
DRAWING NO.

C-100

Project No: 22.XXX

PRELIMINARY
NOT FOR CONSTRUCTION