


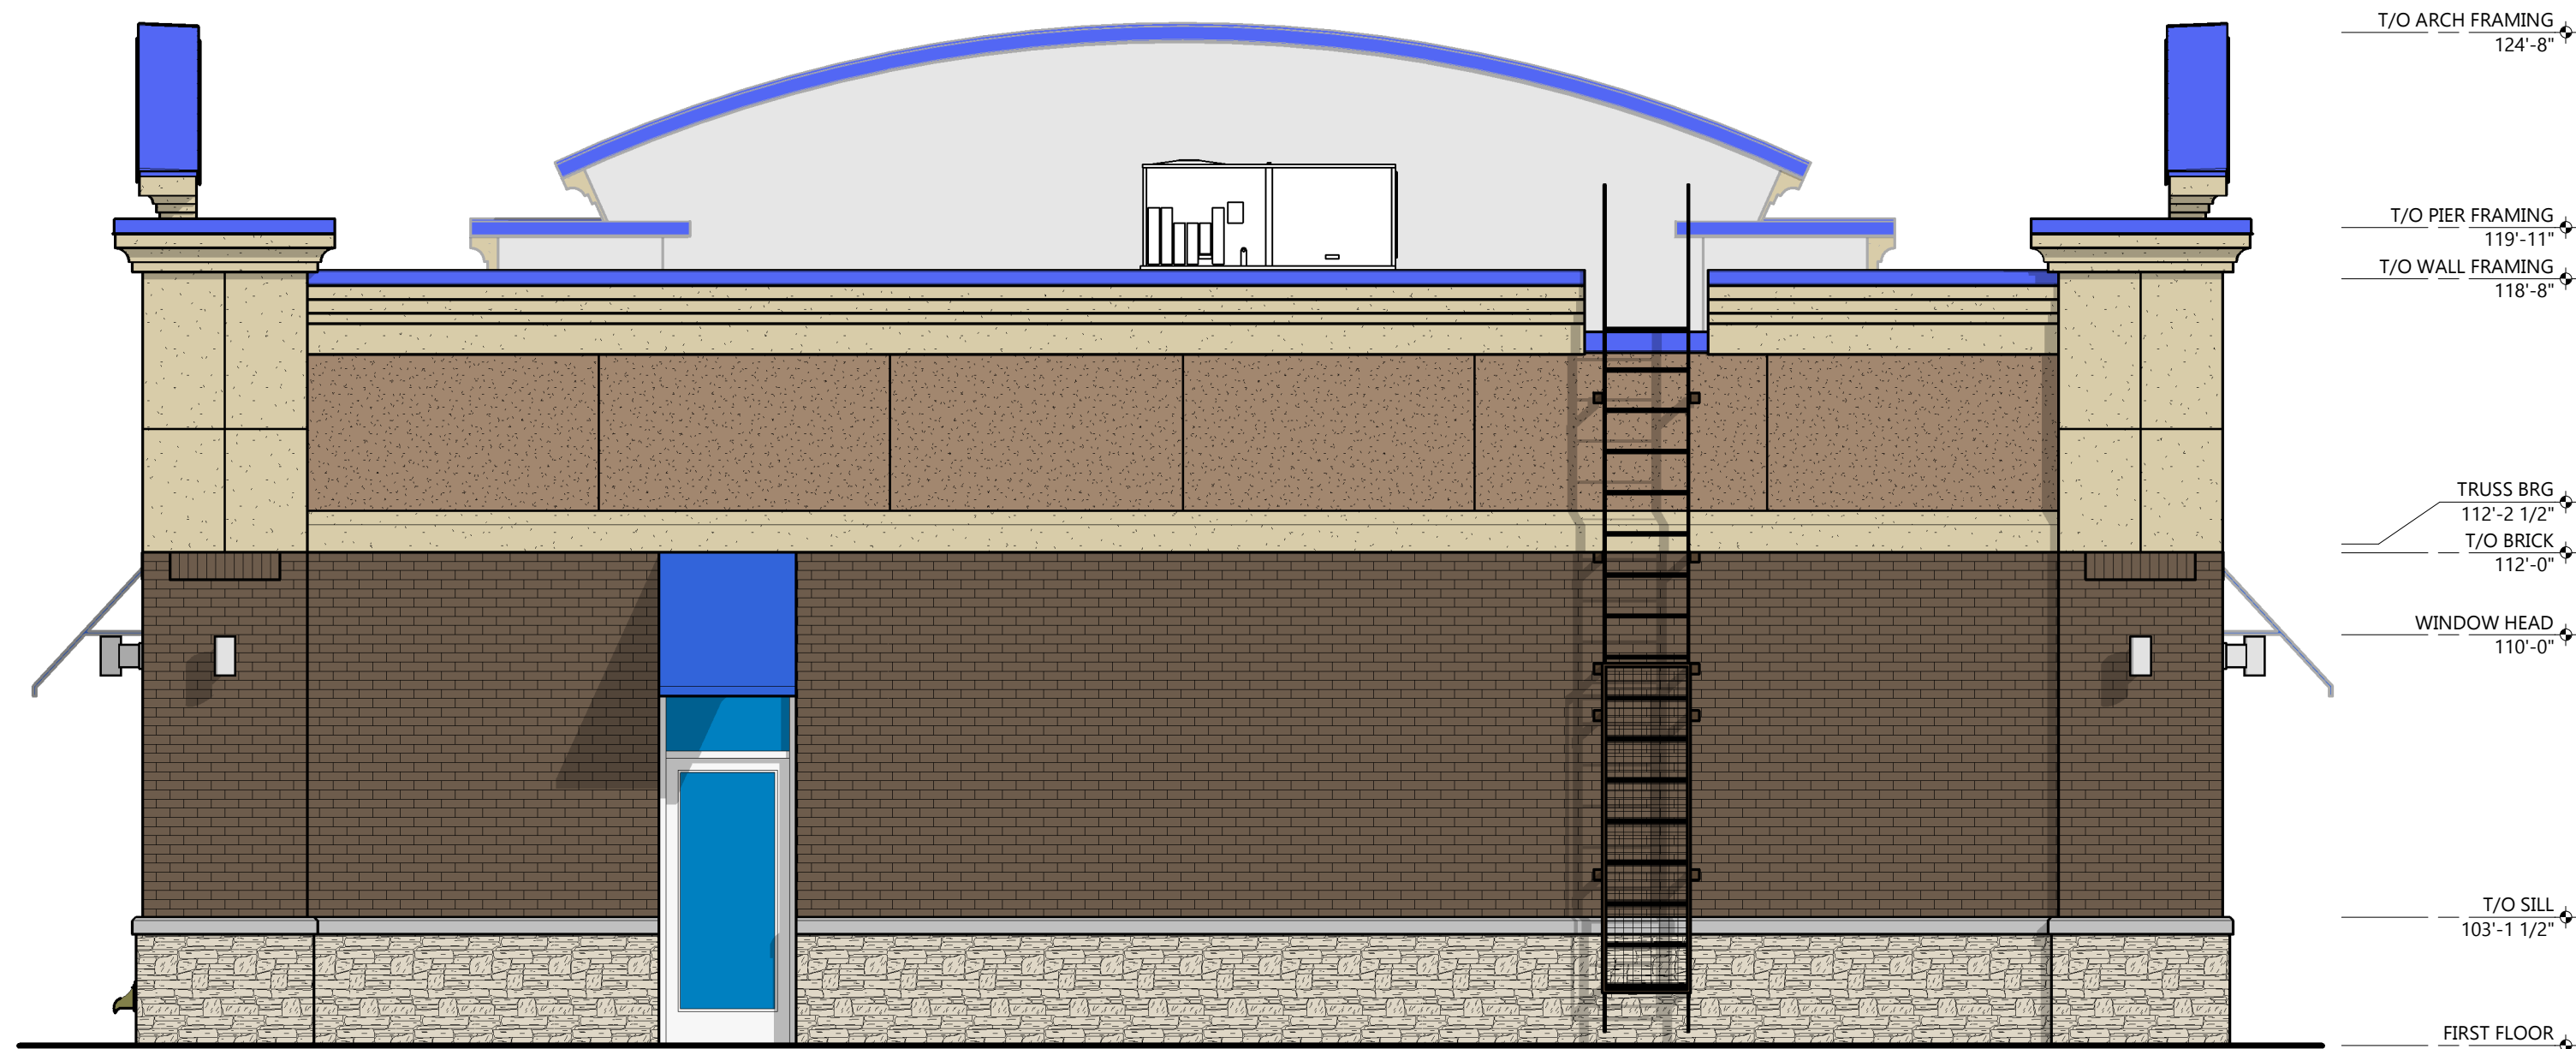


EAST ELEVATION

SCALE: 1/4" = 1'-0"



WEST ELEVATION

SCALE: 1/4" = 1'-0"

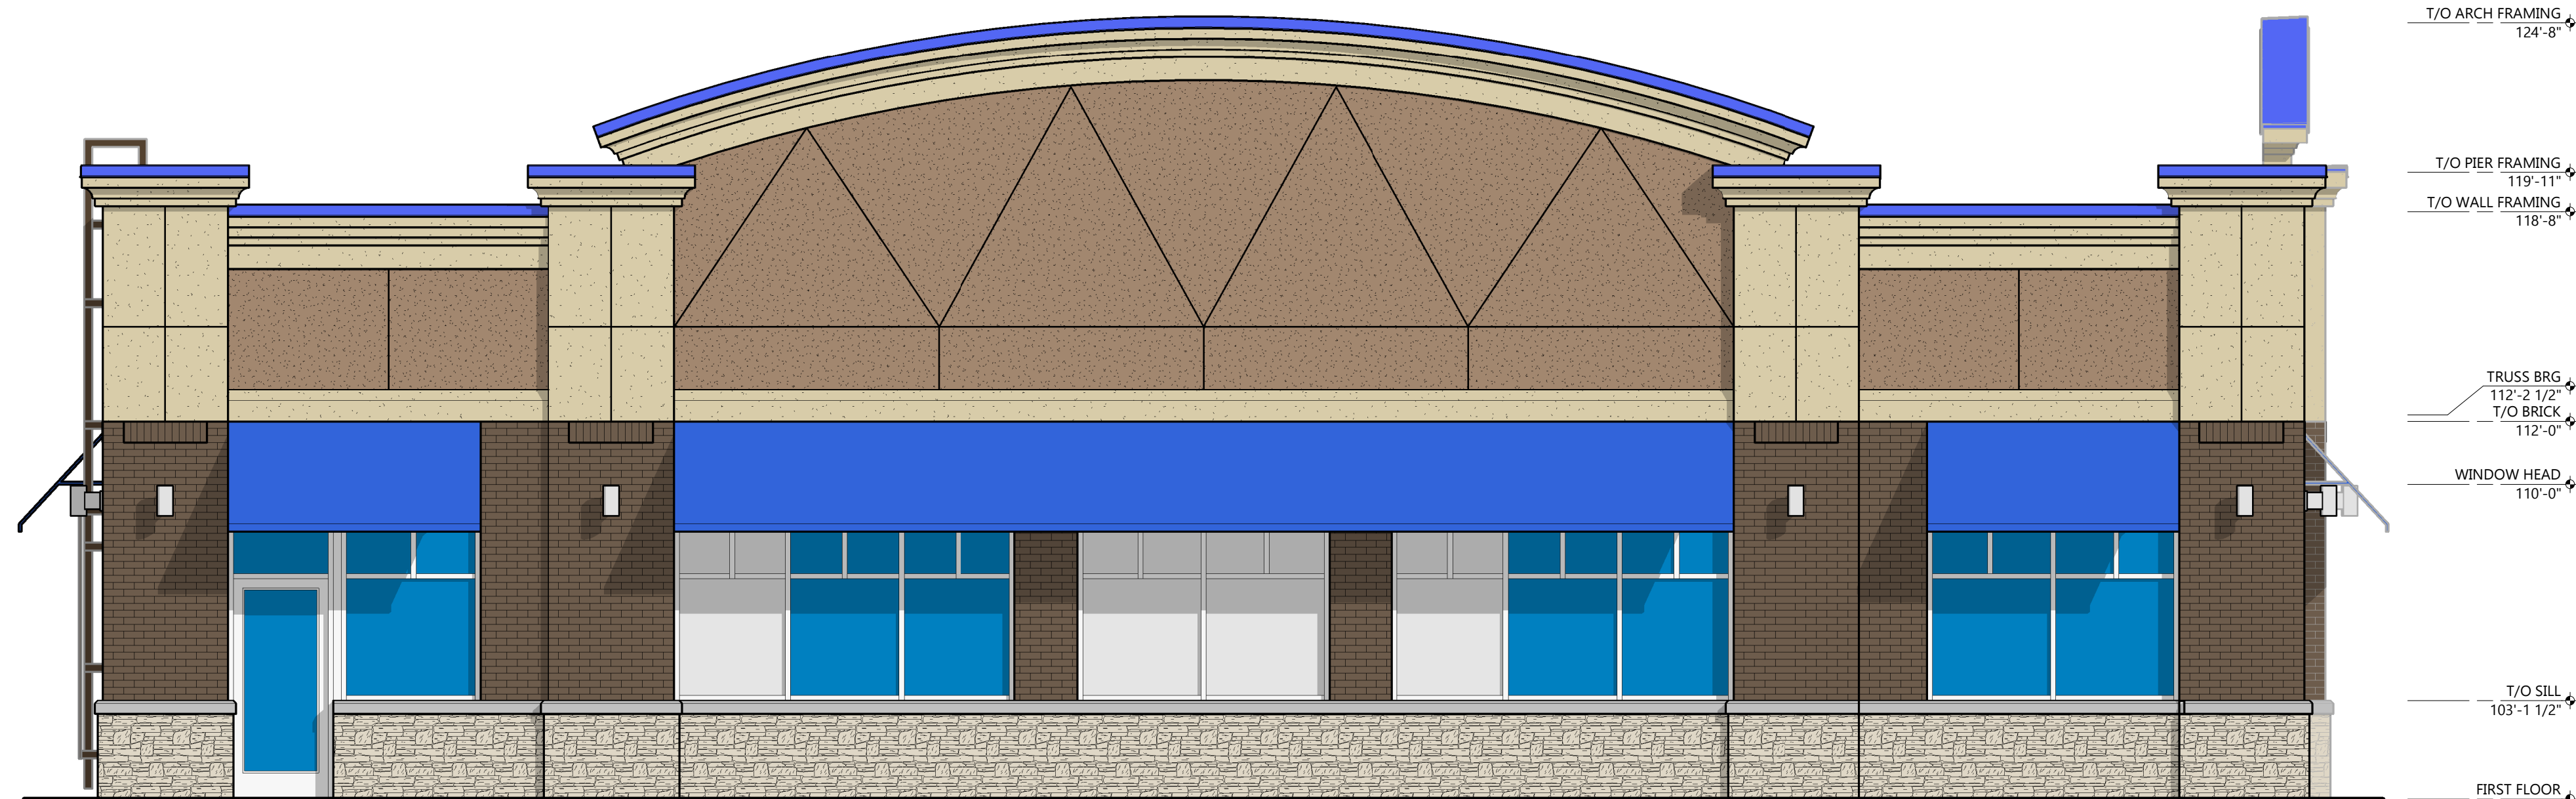

NORTH ELEVATION

SCALE: 1/4" = 1'-0"



SOUTH ELEVATION

SCALE: 1/4" = 1'-0"

EXTERIOR FINISH KEY	
10	METAL PANELED, ALUMINUM FRAME AWNING BY TENANT AS SEPARATE SUBMITTAL COLOR: BLUE
9	PREFINISHED METAL COPING MFR: FIRESTONE UNA-CLAD COLOR: ELECTRIC BLUE
8	PAINTED ELEMENT COLOR: SW6068 'BREVITY BROWN'
7	THERMALLY BROKEN ALUMINUM FRAME w/ INSULATED SPANDREL GLAZING • IG-3 - SEE A6 SHEET(s) • CONFIRM FINAL LOCATIONS w/ TENANT INTERIOR DOCUMENTS PRIOR TO ORDERING
6	THERMALLY BROKEN ALUMINUM FRAME w/ INSULATED GLAZING • SEE A6 SHEET(s)
5	EIPS 2 MFR: DRYVIT STYLE: OUTSULATION PLUS MD TEXTURE: SANDPEBBLE FINE COLOR: 382 TAMALE
4	EIPS 1 MFR: DRYVIT STYLE: OUTSULATION PLUS MD TEXTURE: SANDPEBBLE FINE COLOR: 110 VAN DYKE
3	MODULAR BRICK VENEER MFR: PINE HALL BRICK COLOR: BROWNS FERRY MORTAR: WESTERN LIME CORP W-11
2	PRECAST CONCRETE SILL MFR: STONECAST COLOR: LIMESTONE MORTAR: WESTERN LIME CORP W-5
1	STONE VENEER MFR: DUTCH QUALITY COLOR: SIENNA DRYSTACK MORTAR: WESTERN LIME CORP W-5