



\\bammel_nas\Bammel_Architects\project_files\2021\19.46 Lucia's on the Lake\19.46_Lucia's on the Lake_8-5-22.dwg
8/22/2022 3:59 PM

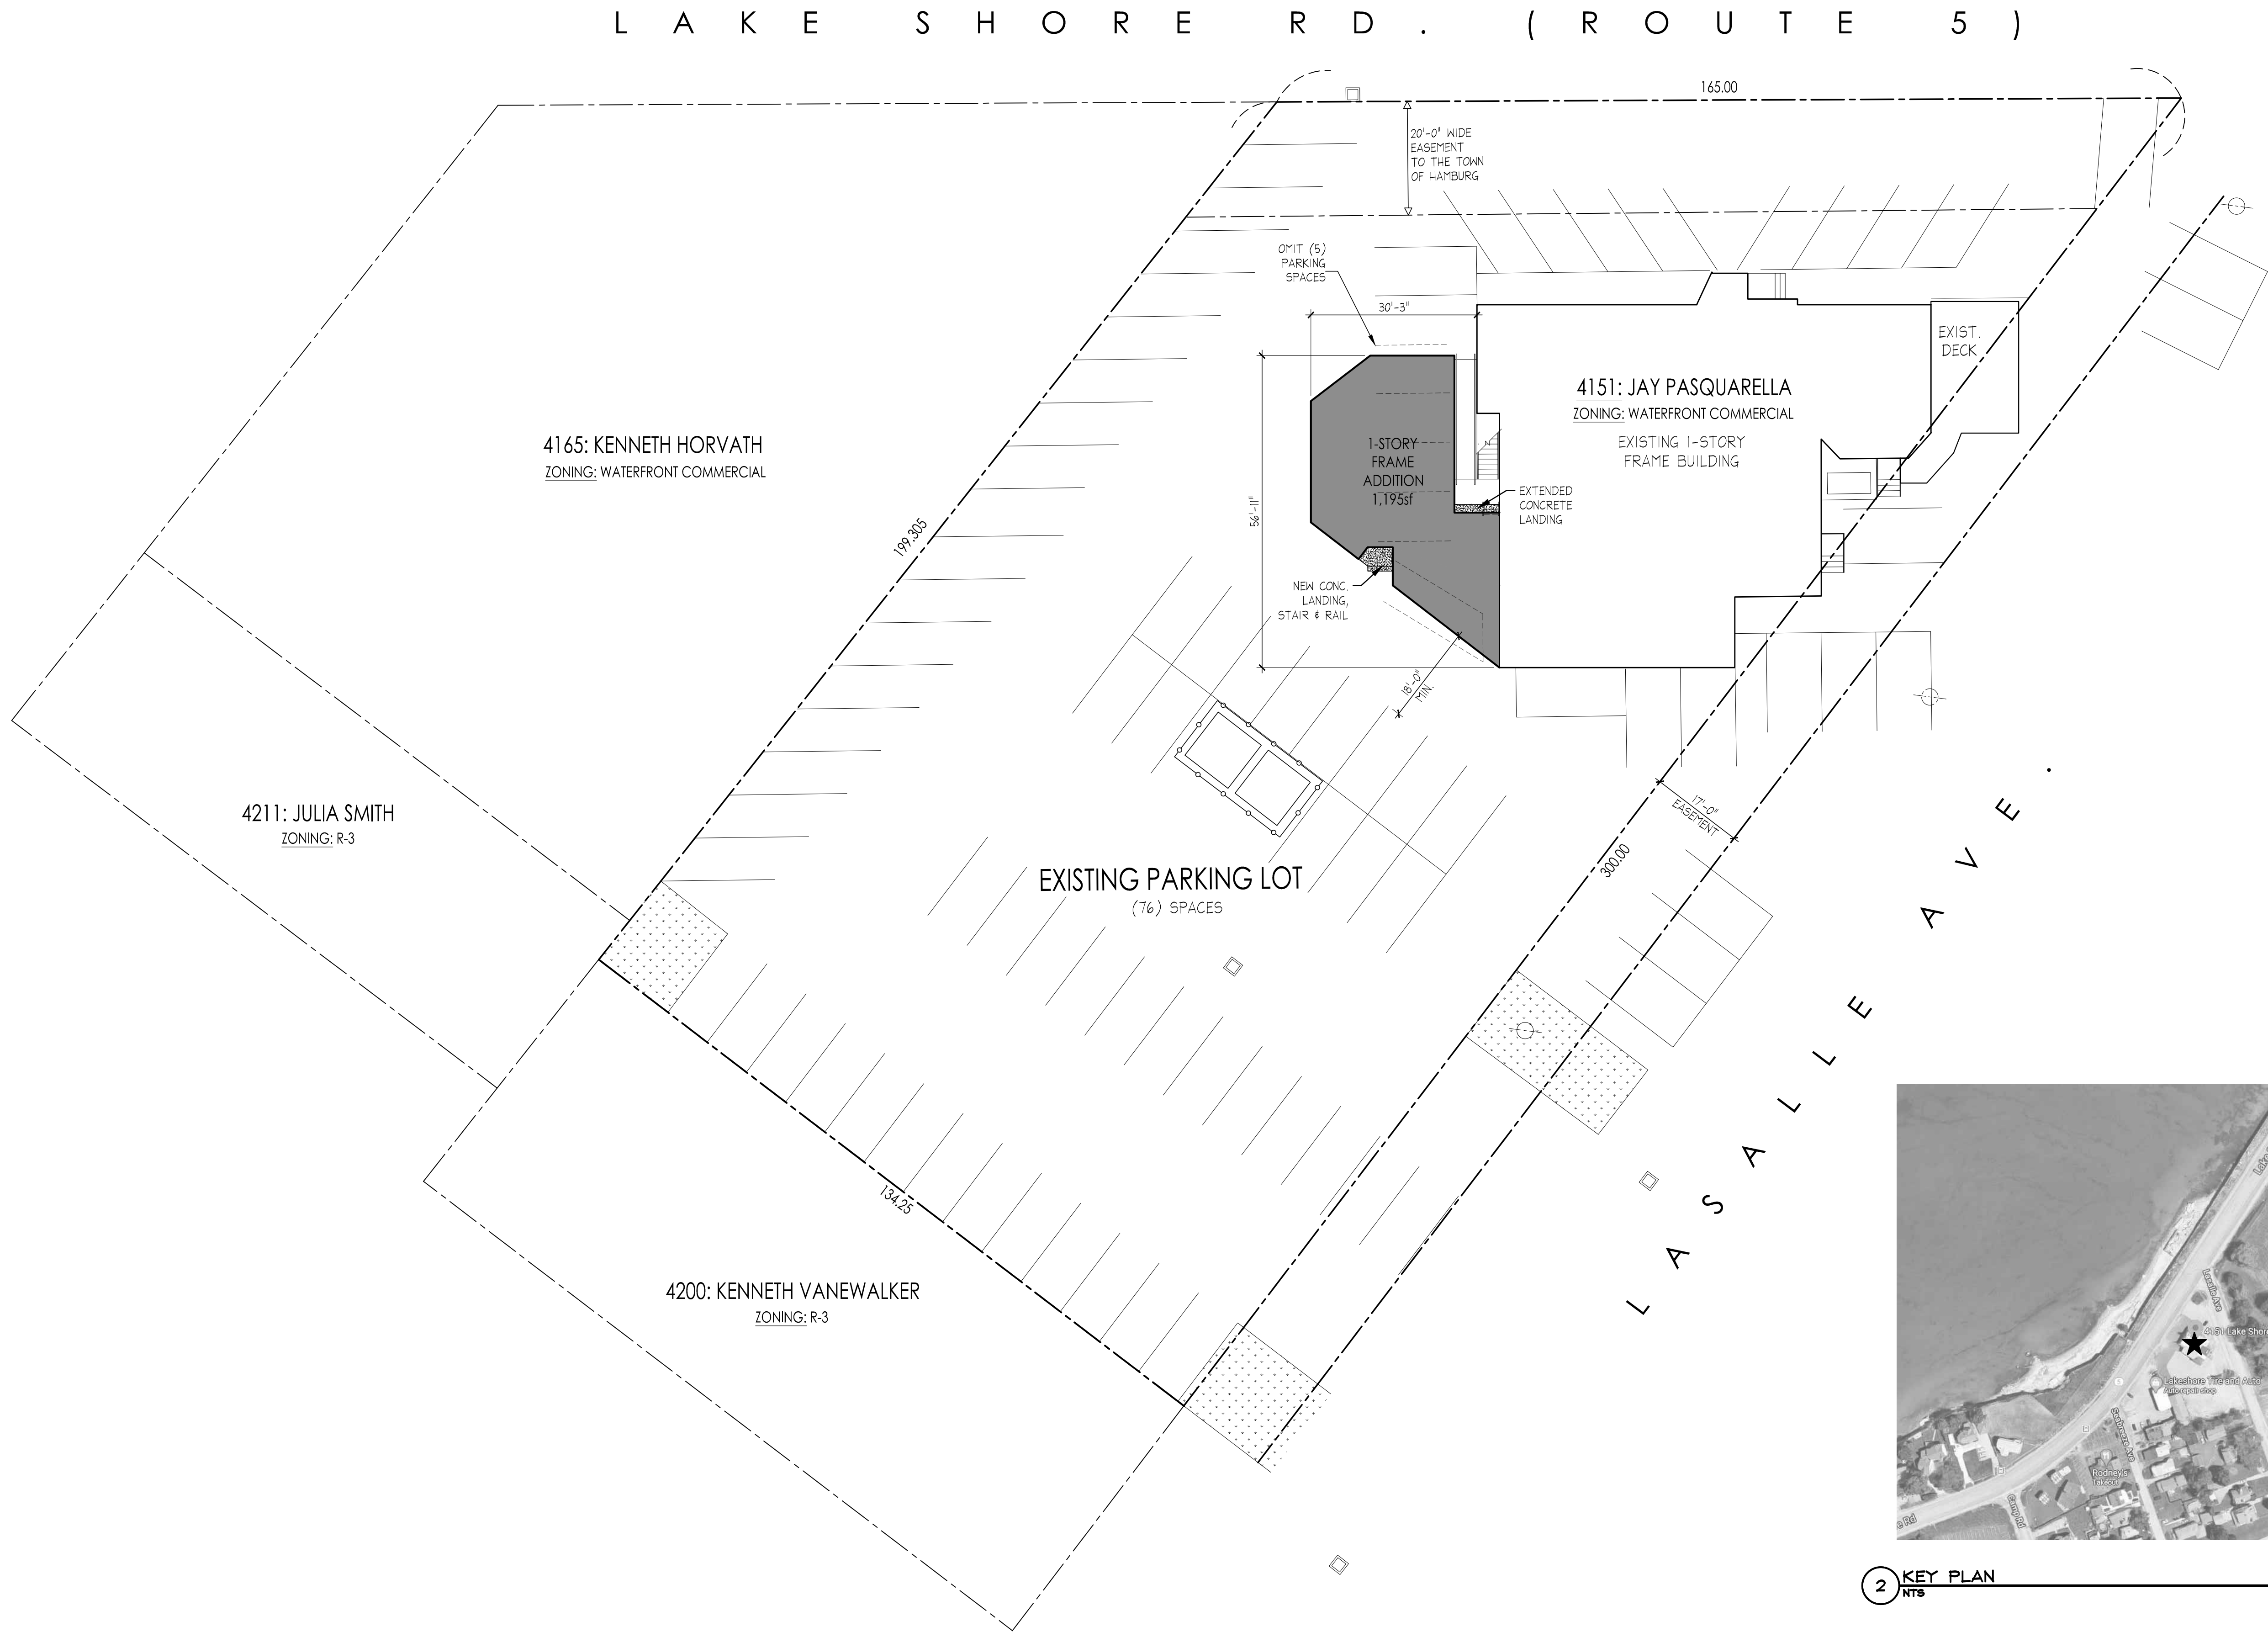

1 SITE PLAN
1/16" = 1'-0"

2 KEY PLAN
NTS

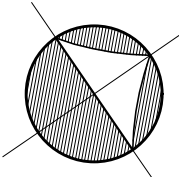

BAMMEL ARCHITECTS
A PROFESSIONAL CORPORATION

6264 WEST QUAKER STREET
ORCHARD PARK, NY 14127
phone (716) 662-2482
fax (716) 662-2487

CONSULTANTS:

Copyright 2022 Bammel Architects PC, all rights reserved, no part of this drawing may be reproduced or copied in any form by any means without the written permission of the architect.

Any unauthorized alteration of or addition to this drawing/document is a violation of section 7307 of the New York State education law, article 147-architecture.

SEAL:

RENOVATIONS:

Lucia's on the Lake

4151 Lake Shore Rd
Hamburg, NY 14075

ISSUE

| | |
|-----------------|----------------------|
| ISSUE DATE: | 08/22/2022 |
| FILE NAME: | 19.46_Lucia's_8-5-22 |
| PROJECT NUMBER: | 19.46 |
| SCALE: | AS NOTED |
| DRAWN BY: | JM |
| CHECKED BY: | ALL |

SHEET TITLE:

SITE PLAN

DRAWING NO:

A-100