


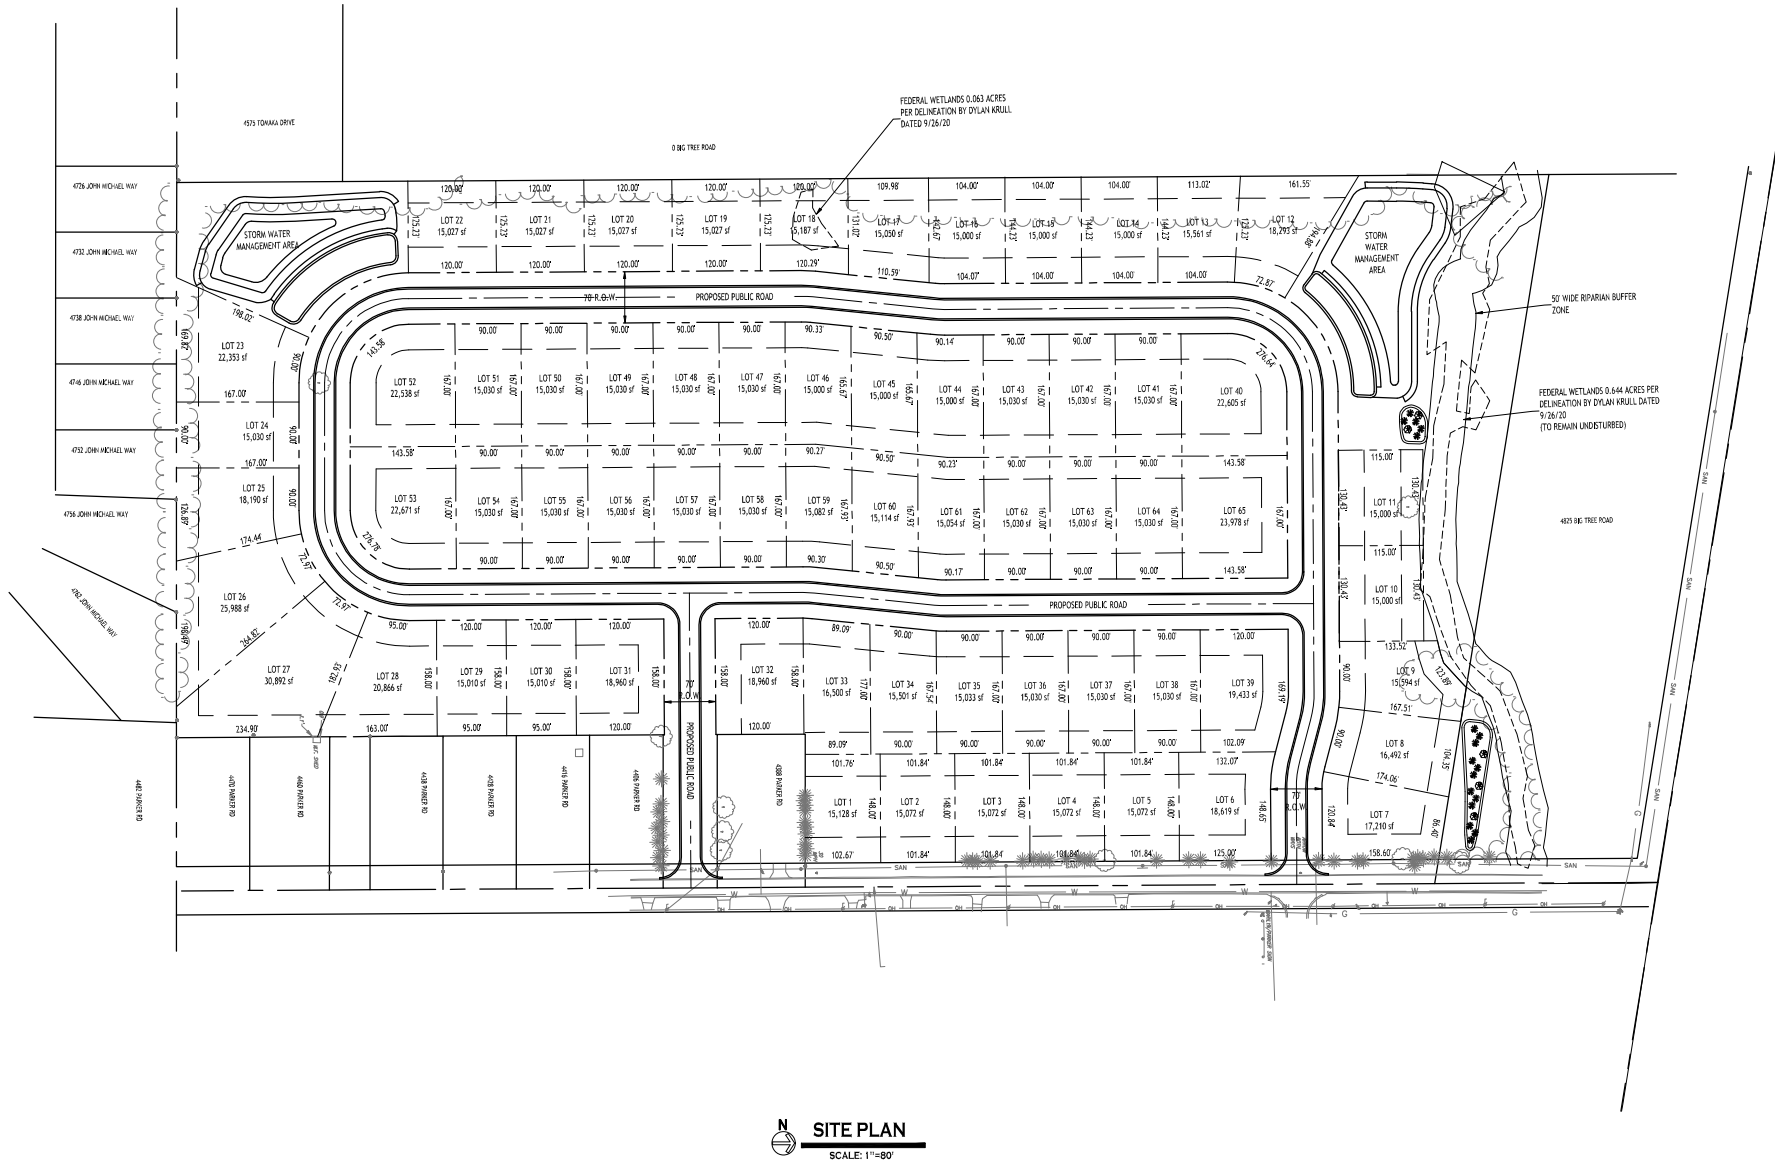

SITE DATA:	
AREA: 15.3 ACRES	15.3
CURB CUT: 10' WIDE	10'
LOT WIDTH: AT FRONT LINE: 10'	10'
LOT WIDTH: AT REAR LINE: 10'	10'
MINIMUM FRONT YARD: 30'	30'
MINIMUM REAR YARD: 10' (25' TOTAL)	10'
MINIMUM SIDE YARD: 10'	10'
MINIMUM BLDG. HEIGHT: 30'	30'
MINIMUM LOT AREA: 15,000 sf	15,000

N
SITE PLAN
SCALE: 1"=80'



NOTE: BOUNDARY AND TOPOGRAPHIC INFORMATION PROVIDED BY OTHERS. CARMINA WOOD DESIGN, D.P.C., ASSUMES NO RESPONSIBILITY FOR ITS ACCURACY.