



TYP. FRONT ELEVATION

SCALE: 1/8"=1'-0" FOR 16,000 S.F. WAREHOUSE

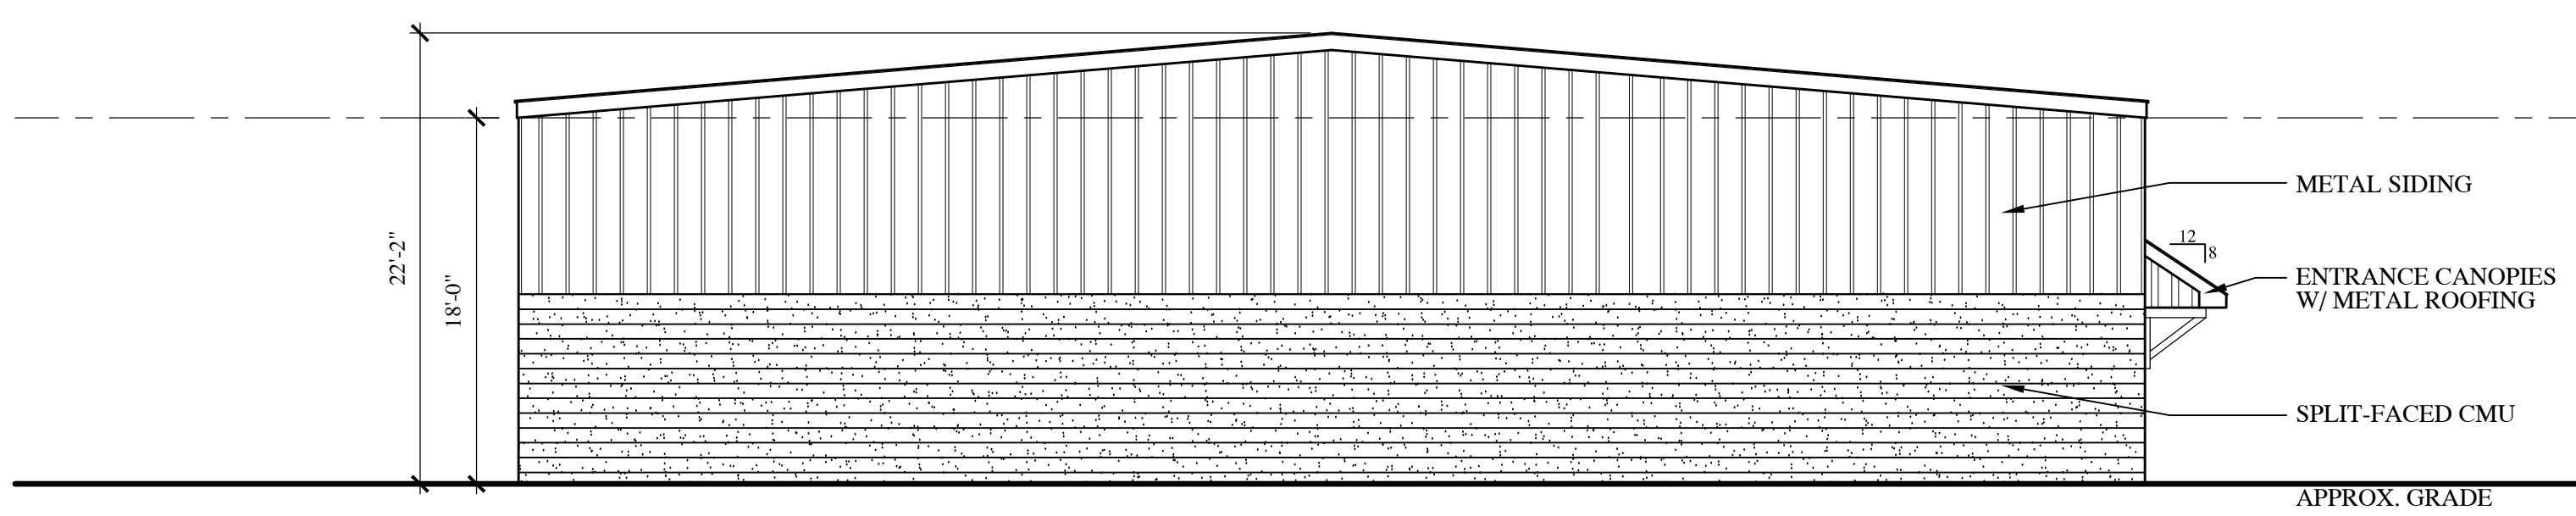

TYPICAL SIDE/END ELEVATION

SCALE: 1/8"=1'-0" FOR 16,000 S.F. WAREHOUSE

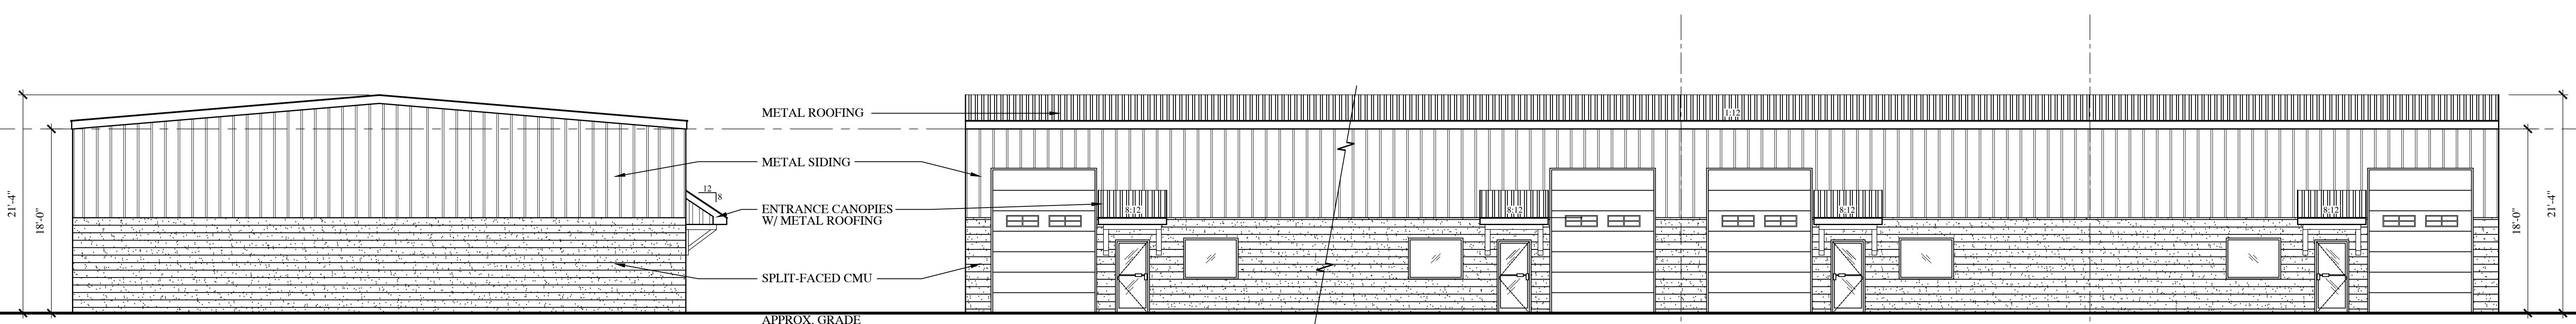

TYPICAL SIDE/END ELEVATION

SCALE: 1/8"=1'-0" FOR 12,000 S.F. WAREHOUSE

FRONT ELEVATION

SCALE: 1/8"=1'-0" FOR 12,000 S.F. WAREHOUSE

**PROPOSED ELEVATIONS**  
 NEW WAREHOUSE BUILDINGS for:  
 LIBERATORE MANAGEMENT  
 BURKE PARKWAY  
 HAMBURG, NEW YORK

CREATED: 2/16/2023  
 PLOTTED: 2/17/2023  
 DRAWN BY: SCG  
 CHECKED: DKM

THE APPROVING ARCHITECT IS NOT RESPONSIBLE FOR THE FOLLOWING:  
 - SITE INSPECTIONS  
 - QUALITY OF WORKMANSHIP  
 - ANY CHANGES MADE FROM THE STAMPED DRAWINGS  
 - APPLICATION OF DRAWINGS ON THE JOB  
 THESE DRAWINGS HAVE BEEN PROFESSIONALLY REVIEWED AND ADOPTED BY  
 THE APPROVING ARCHITECT AND TO THE BEST OF HIS KNOWLEDGE THEY  
 MEET THE REQUIREMENTS OF THE 2020 BUILDING CODE OF NEW  
 YORK STATE (BCNS).  
 SUB CONTRACTORS ARE REQUIRED TO CHECK ALL DIMENSIONS AND  
 SPECIFICATIONS PRIOR TO START OF WORK AND REPORT ANY DISCREPANCIES.