
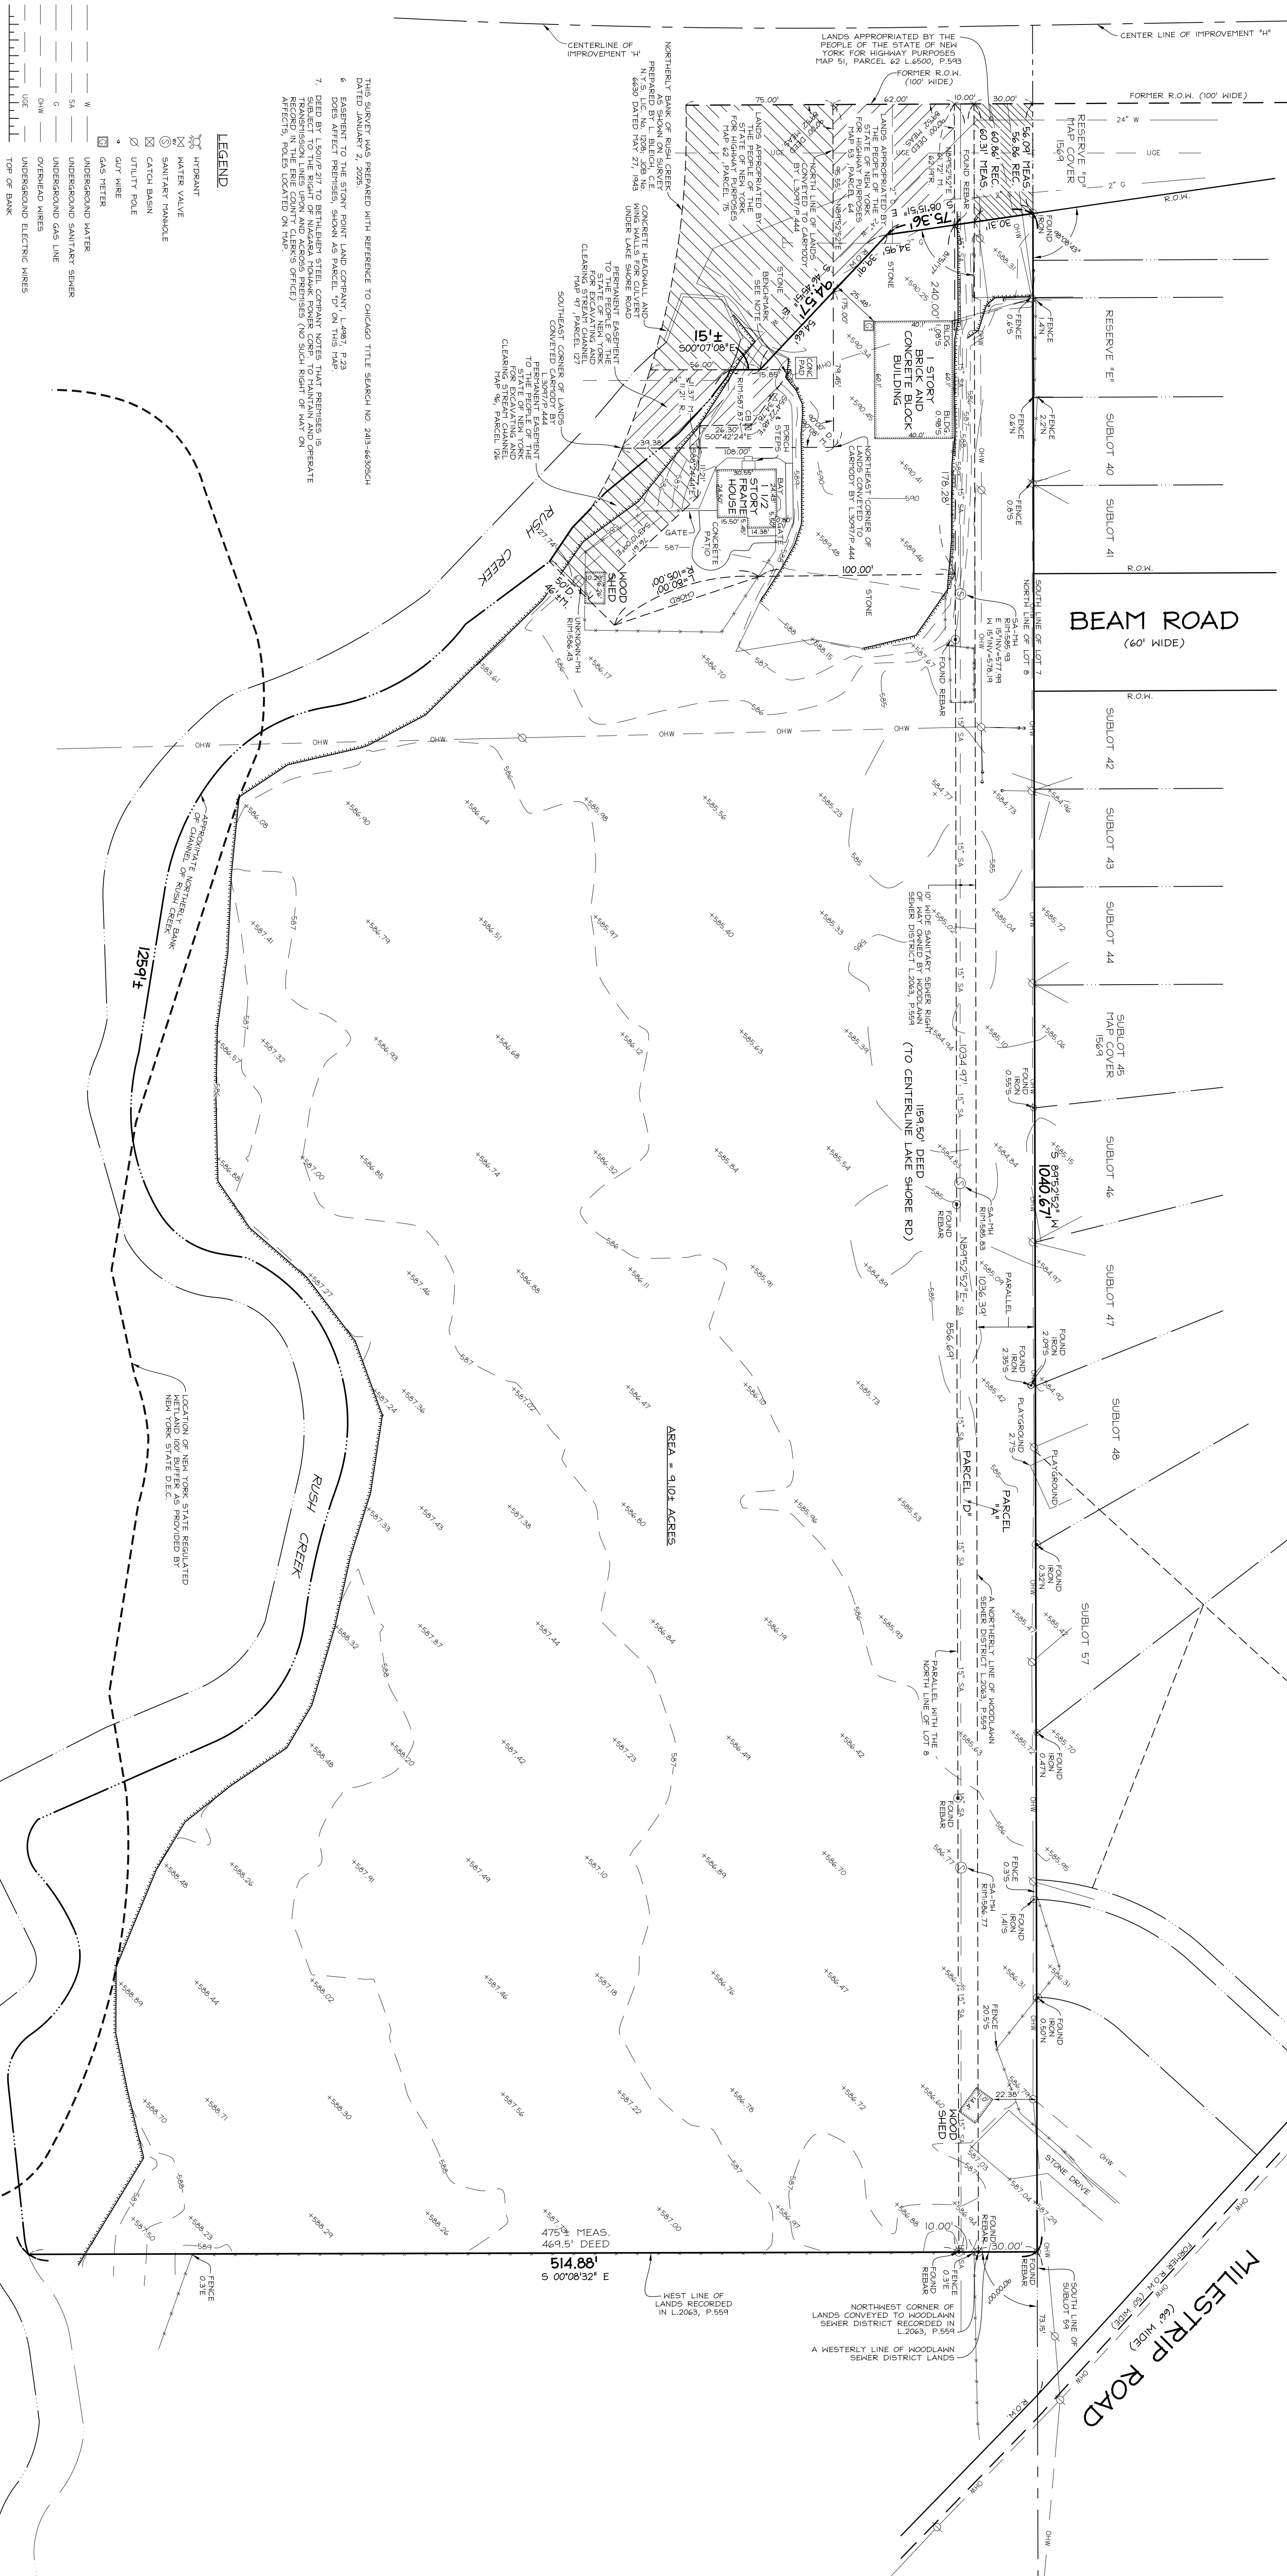


HAMBURG (WIDTH VARIES) TURNPIKE

(NEW YORK STATE ROUTE 5)  
(STATE HIGHWAY 5019)  
(ALSO KNOWN AS LAKE SHORE ROAD)

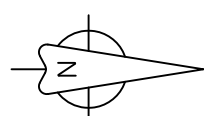

## NOTES

1. ELEVATIONS ARE BASED UPON THE NORTH AMERICAN VERTICAL DATUM OF 1988 (NAVD 88).
2. HORIZONTAL DATUM REFERENCES THE NORTH AMERICAN DATUM 1983 (NAD 83) - NEW YORK STATE PLANE WEST ZONE 18N.
3. THE LOCATION OF ANY UNDERGROUND UTILITIES SHOWN ARE APPROXIMATE AND ALL UTILITIES MAY NOT BE SHOWN PRIOR TO ANY CONSTRUCTION ACTIVITIES. ALL UTILITY COMPANIES SHOULD BE NOTIFIED IN ORDER TO VERIFY OR AMEND THEIR LOCATIONS AND/OR EXISTENCE. FOR ASSIGNABLE CALL UPON AT 1-800-452-7962.
4. UG047-086 DESIGN TICKET NO. 0775-00-873 WAS SUBMITTED TO REELECT UTILITY RECORDS.
5. CHARTER CORP NORTH EAST WESTERN NY. HAS RESPONDED. CLEAR NO FACILITIES WITHIN 15FT OF THE EXCAVATOR DEFINED WORK AREA.
6. DENIED COUNTY AREA.
7. BEE COUNTY DIVISION OF SENIOR MANAGEMENT HAS RESPONDED. DRAINAGE HERON.
8. BEE COUNTY DIVISION OF SENIOR MANAGEMENT HAS RESPONDED. DRAINAGE HERON.
9. NATIONAL PUE GAS / NYG-16 HAS RESPONDED. DRAINAGE HERON.
10. NATIONAL GRID HAS RESPONDED. DRAINAGE HERON.
11. TOWN OF HANBESG HAS RESPONDED. CLEAR NO FACILITIES WITHIN 15FT OF THE EXCAVATOR DEFINED WORK AREA.
12. VERIZON / BUFFALO HAS NOT RESPONDED.
13. WOODBARK SENIOR DISTRICT HAS NOT RESPONDED.
14. BENCHMARK LOCATED IN FRONT OF HOUSE NO.340 A NAIL IN THE UTILITY POLE. ELEV:592.05.