


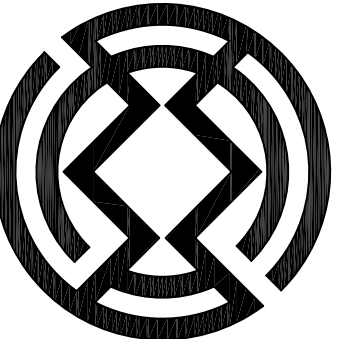

487 Main Street, Suite 600
Buffalo, New York 14203
F 716.842.0283

REVISIONS:		
No.	Description	Date

PROJECT NAME:
New Construction
Single Family Subdivision
Parker Rd & Rte 20A
Hamburg, New York

Date: 5/24/21
Drawn by: As Noted
Scale: As Noted


DRAWING NAME:
Concept Site
Plan - Clustered

DRAWING NO.:

C-100

Project no.: 19.241

NOTE: BOUNDARY AND TOPOGRAPHIC INFORMATION
PROVIDED BY OTHERS. CARMINA WOOD MORRIS, P.C.
ASSUMES NO RESPONSIBILITY FOR ITS ACCURACY.

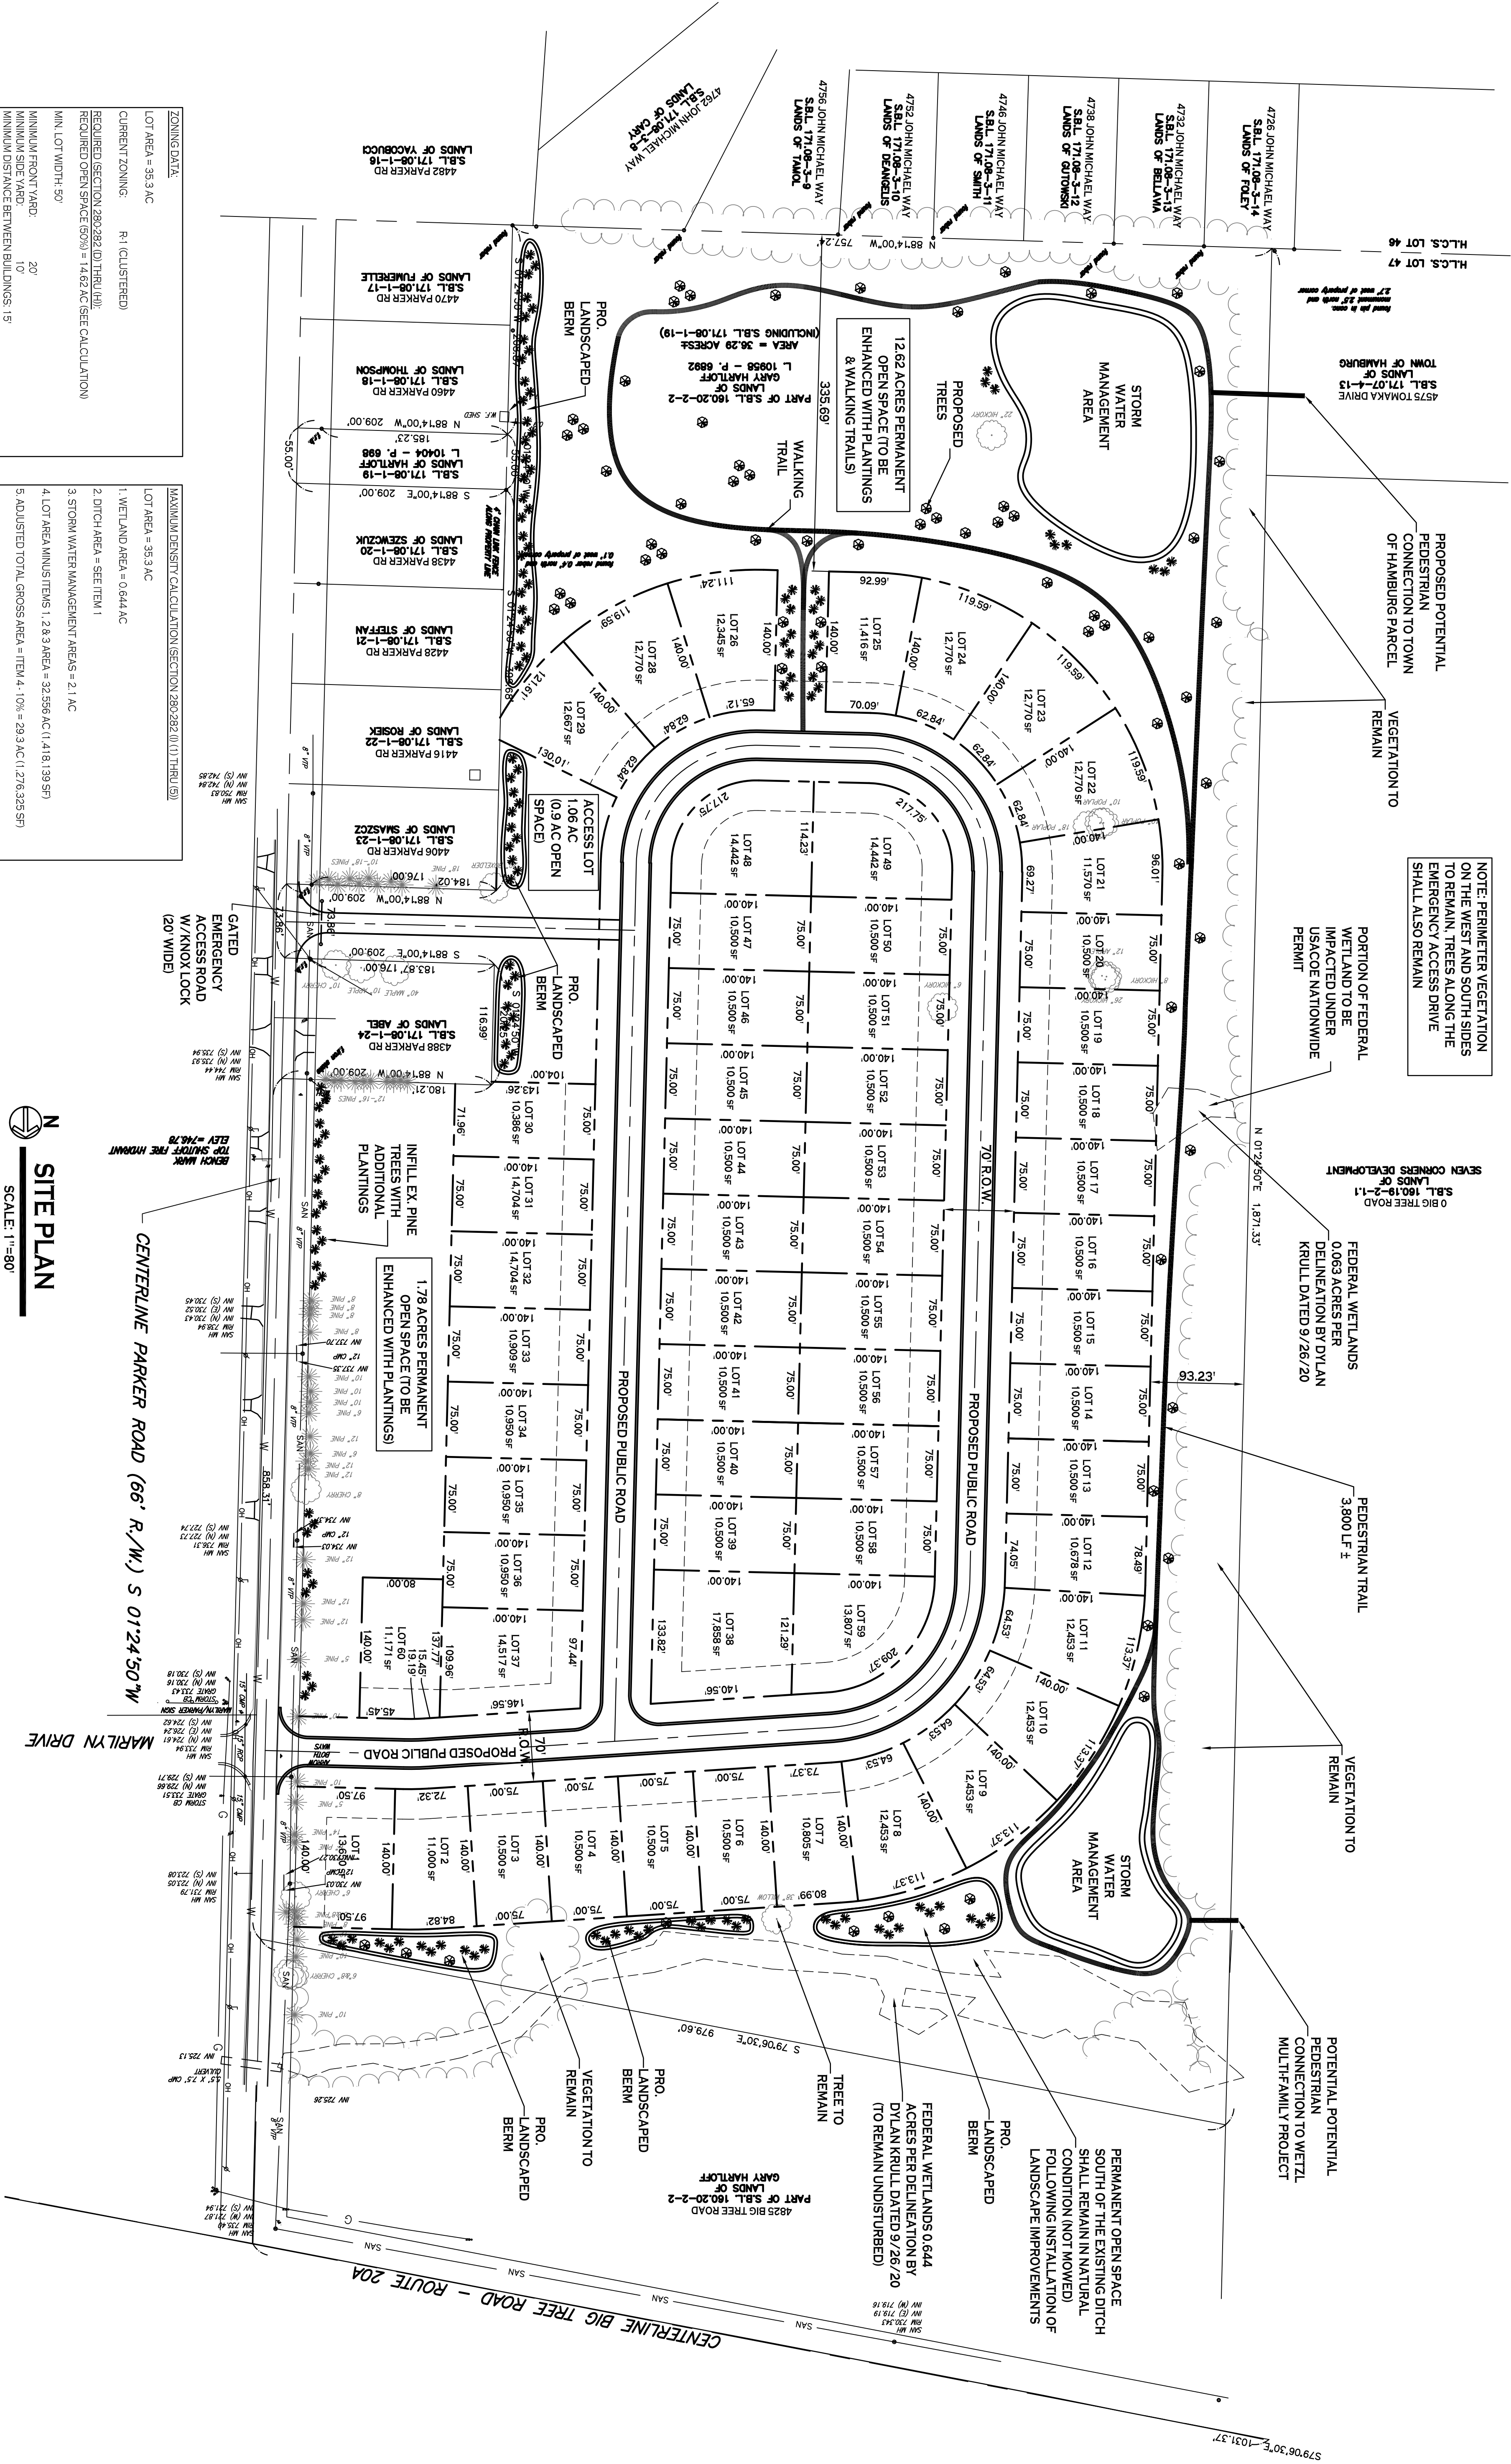

All rights reserved. Reuse of these documents without the expressed written permission of Carmina Wood Morris PC is prohibited. WARNING: It is violation of article 145 sections 7202N and 7301 of the New York State education law for any person, unless acting under the direction of a registered architect, licensed engineer or land surveyor to alter this drawing. If altered such R.A., P.E. or L.L.S. shall affix his or her seal, signature, the date, the notation "altered by" and a specific description of the alteration.

© Carmina Wood Morris DPC